


Plan W/22/0710 - Layout

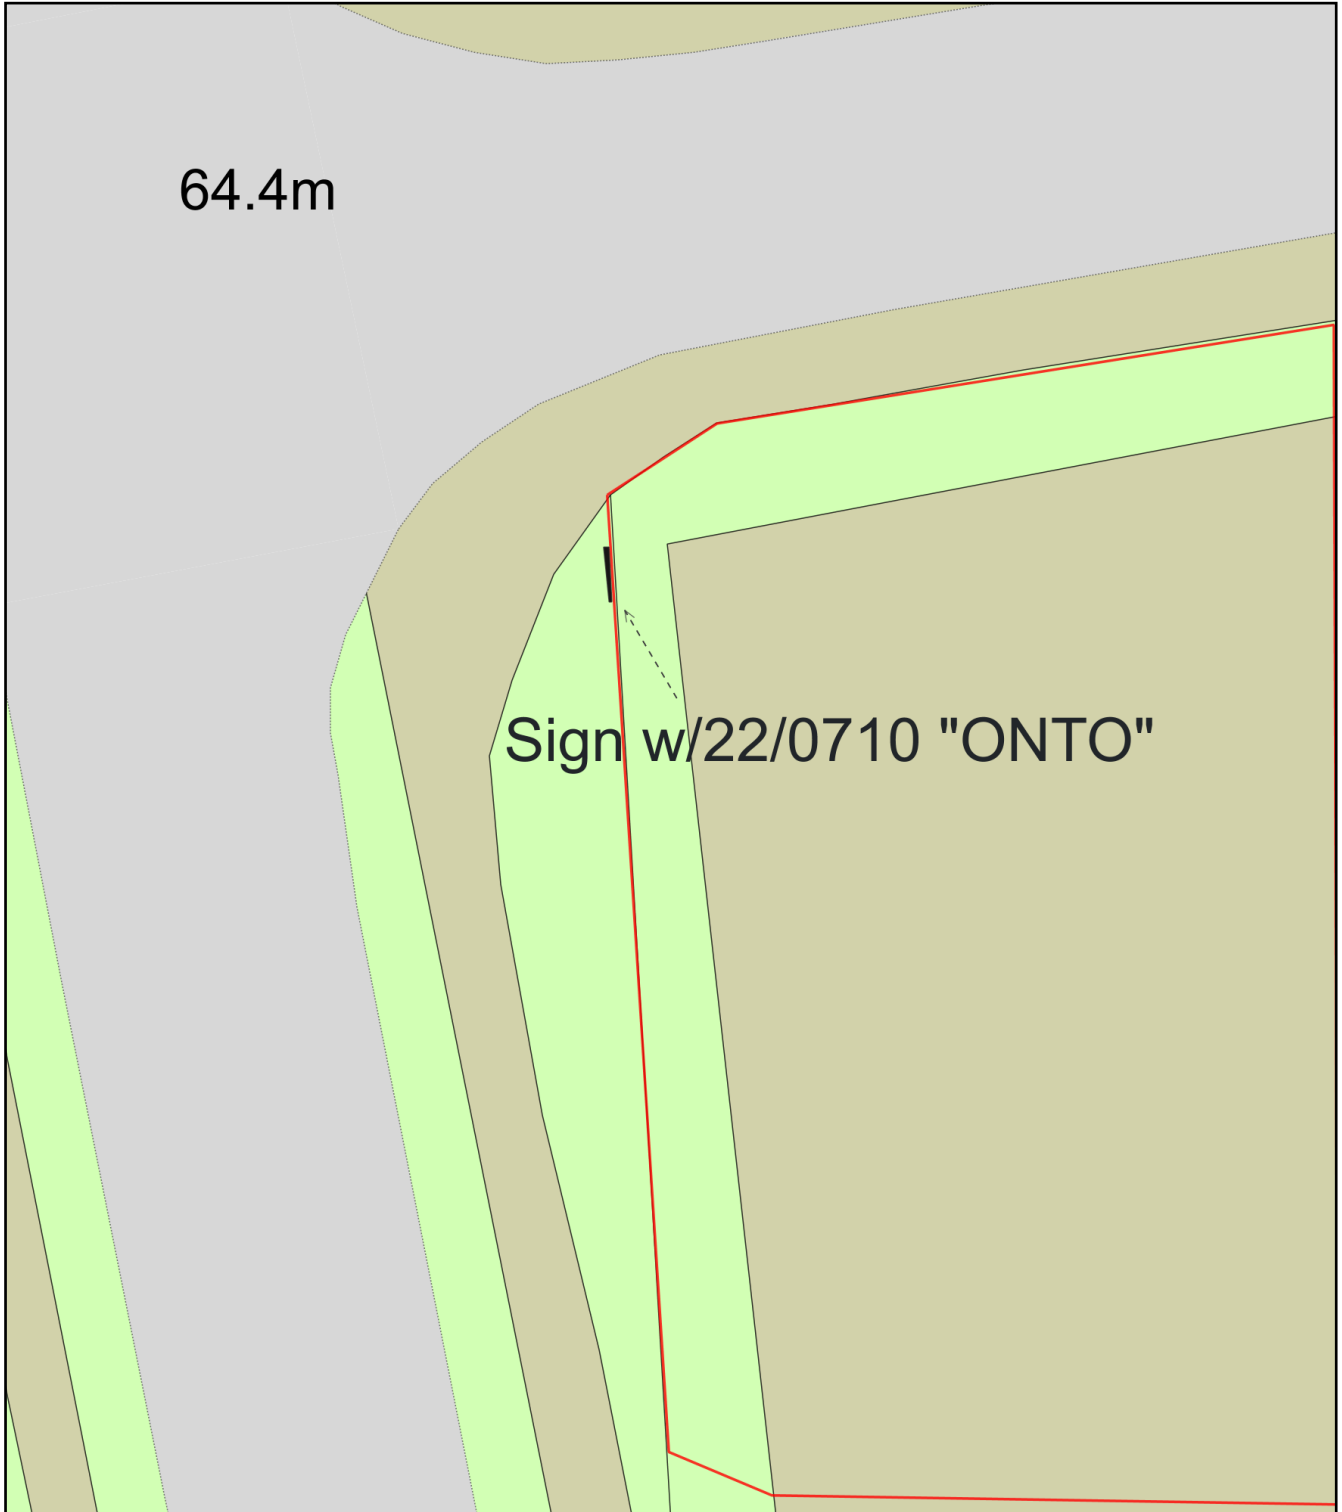

Plan Produced for: Nuneaton Signs/ONTO

Date Produced: 12 May 2022

Plan Reference Number: TQRQM22132123327119

Scale: 1:200 @ A4