


Proposed floor layout. 1:50.

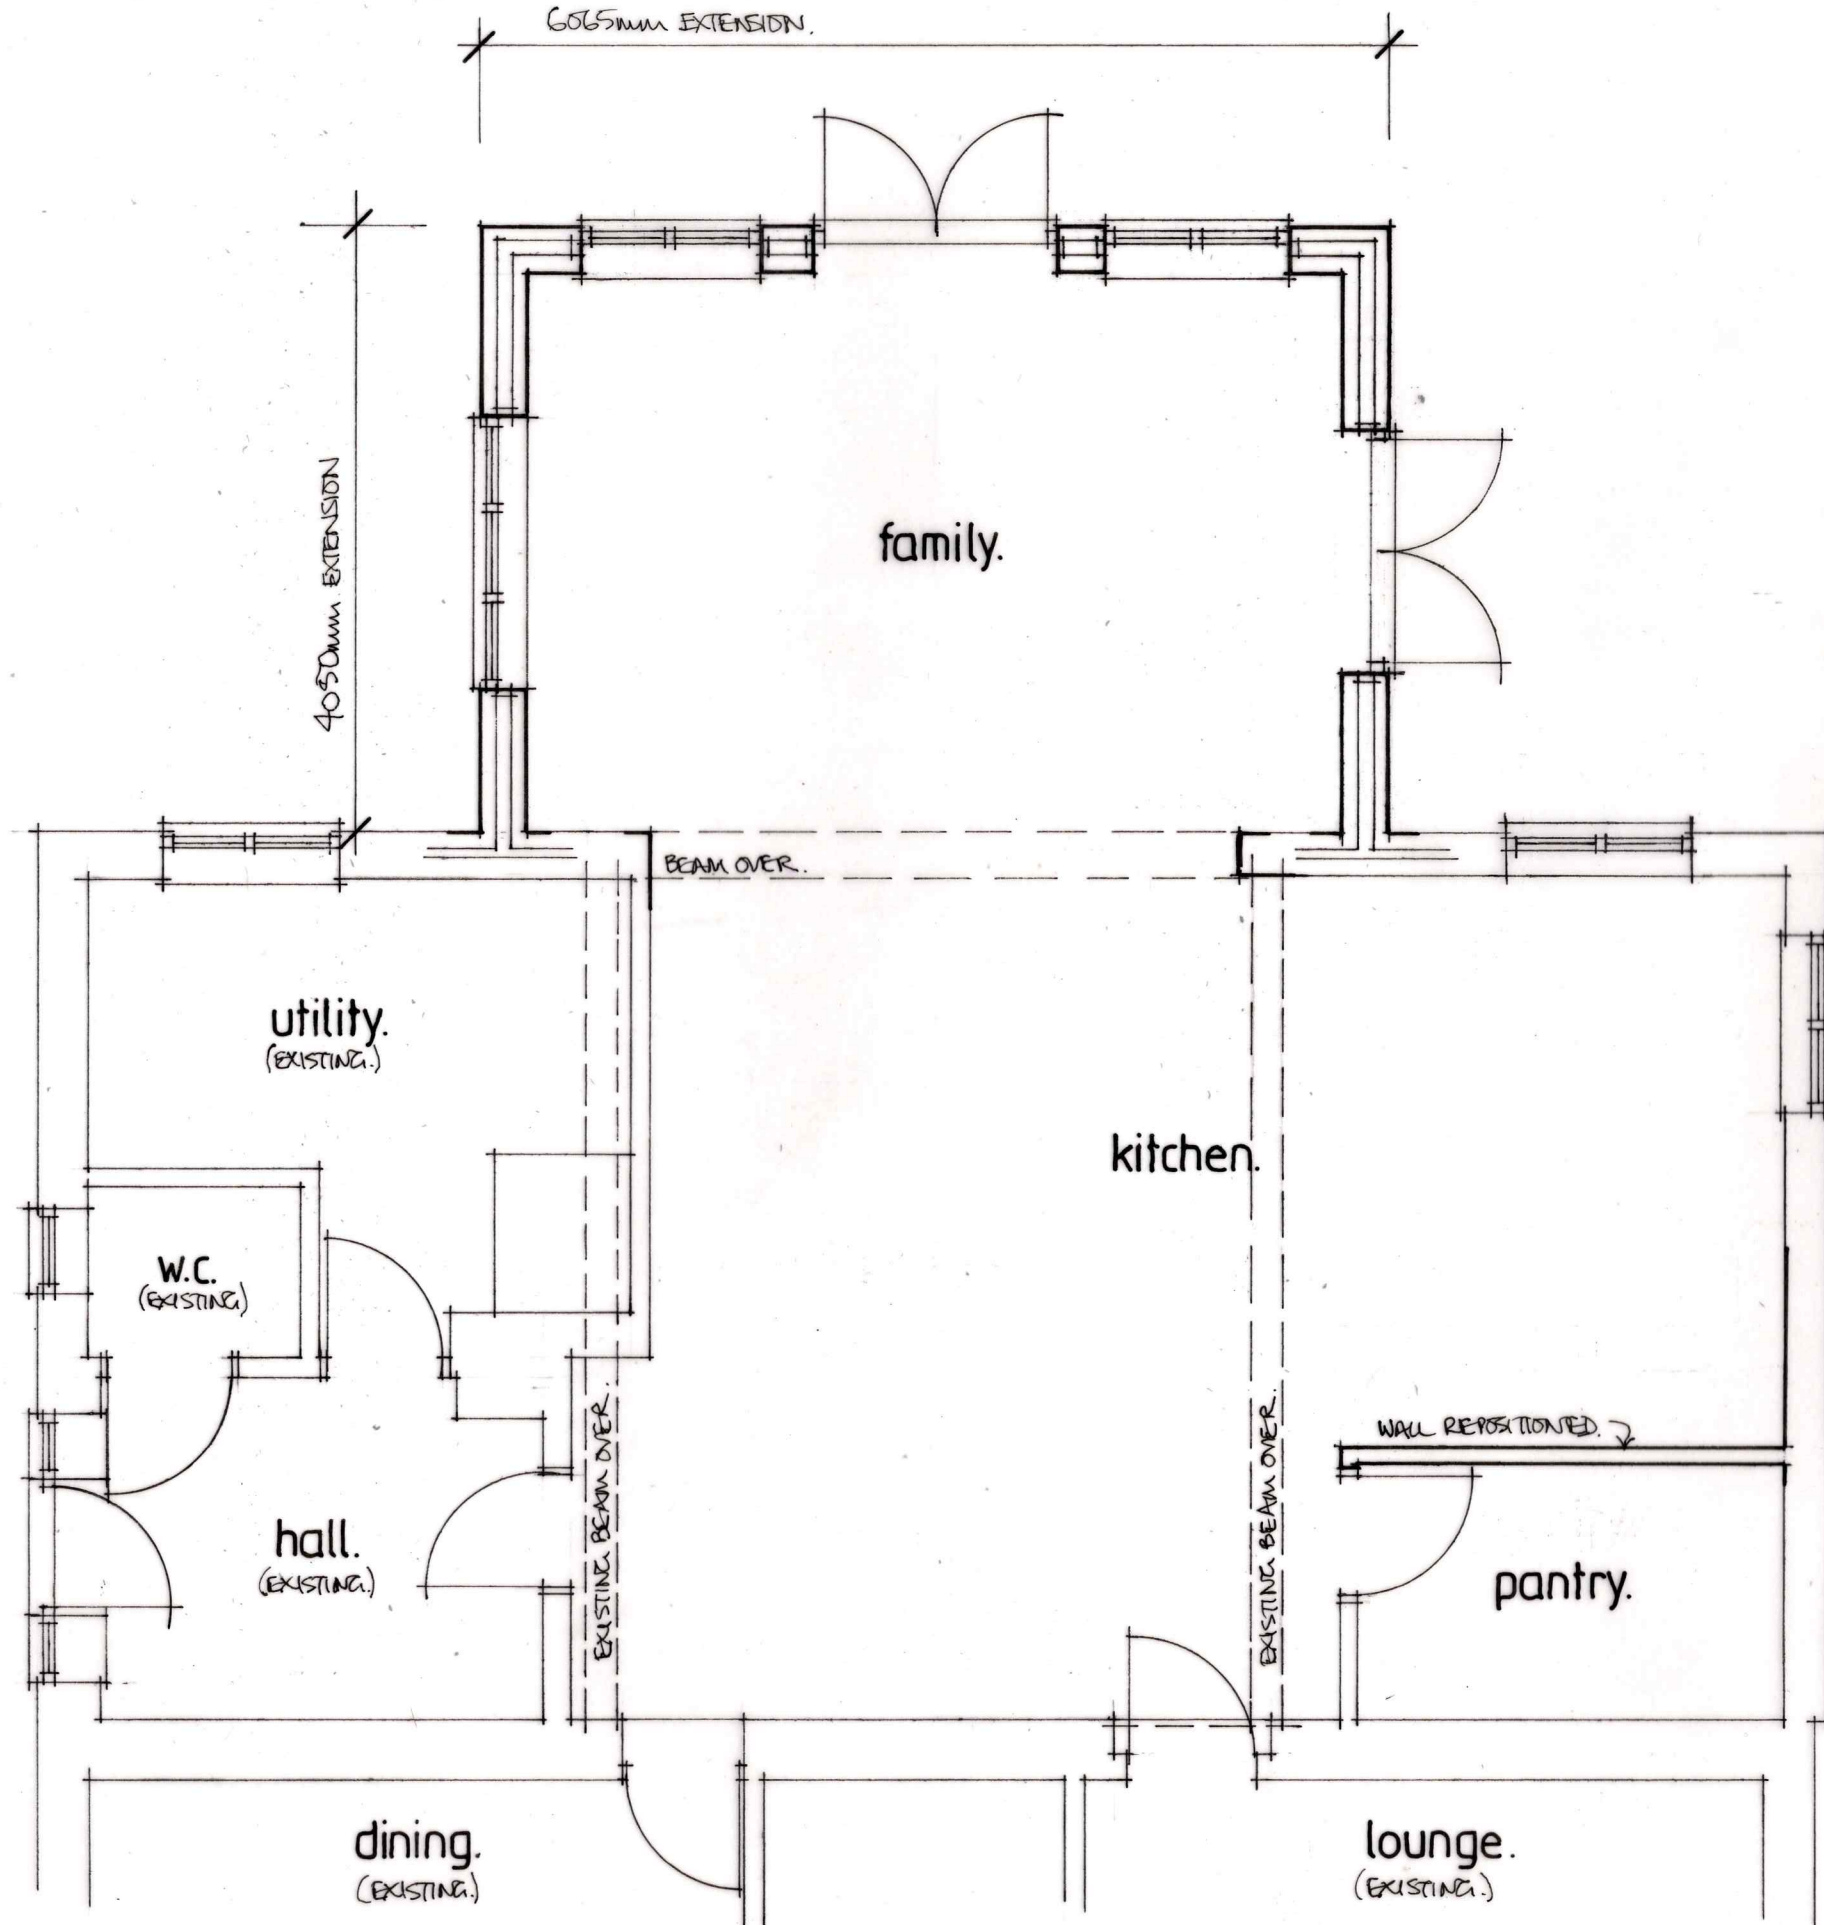

REV'C - WINDOW POSITIONS. APR'22.
 REV'B - FRENCH DOORS ADDED. APR'22.
 REV'A - WINDOW/DOOR & PANTRY SIZE. APR'22.

TREVOR J. BELL. ARCHITECTURAL SERVICES. 01420 473131.
 3 CHURCH COTTAGES, BLACKWOOD, LISS, HANTS GU33 6BW.

Extension at Old Brewers,
 Brewers Lane, Monkwood SO24
 OHQ for Mr & Mrs N. Iles.

T768/03c DATE: APRIL 2022
 SCALE: 1:50 (@A3 SIZE.)