



**SPECIFICATION**

Contractor to be responsible for checking all dimensions on site prior to commencement.  
Plan for planning consent only

Perimeter fence (existing) to be upgraded and maintained in accordance with approved business plan and D & A statement

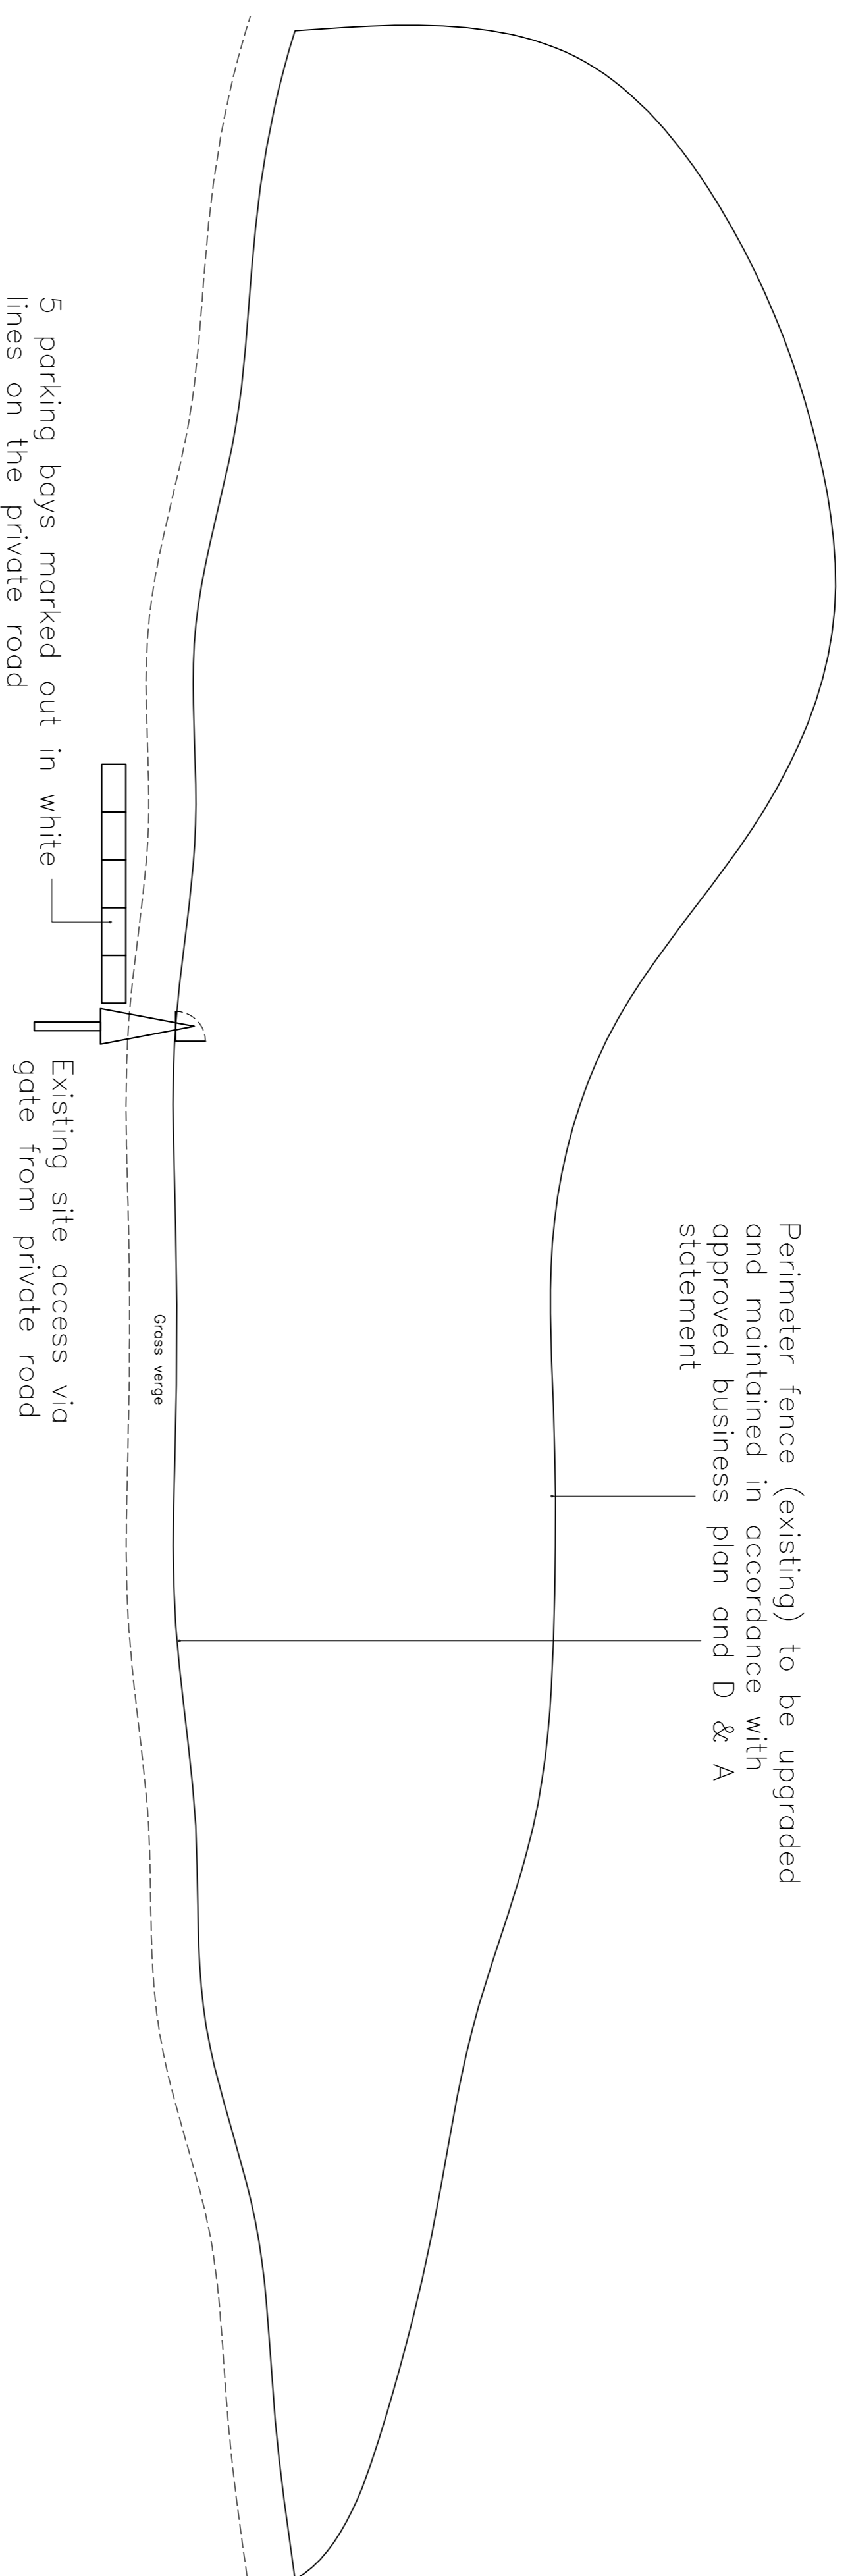

SITE LAYOUT PLAN 1:500

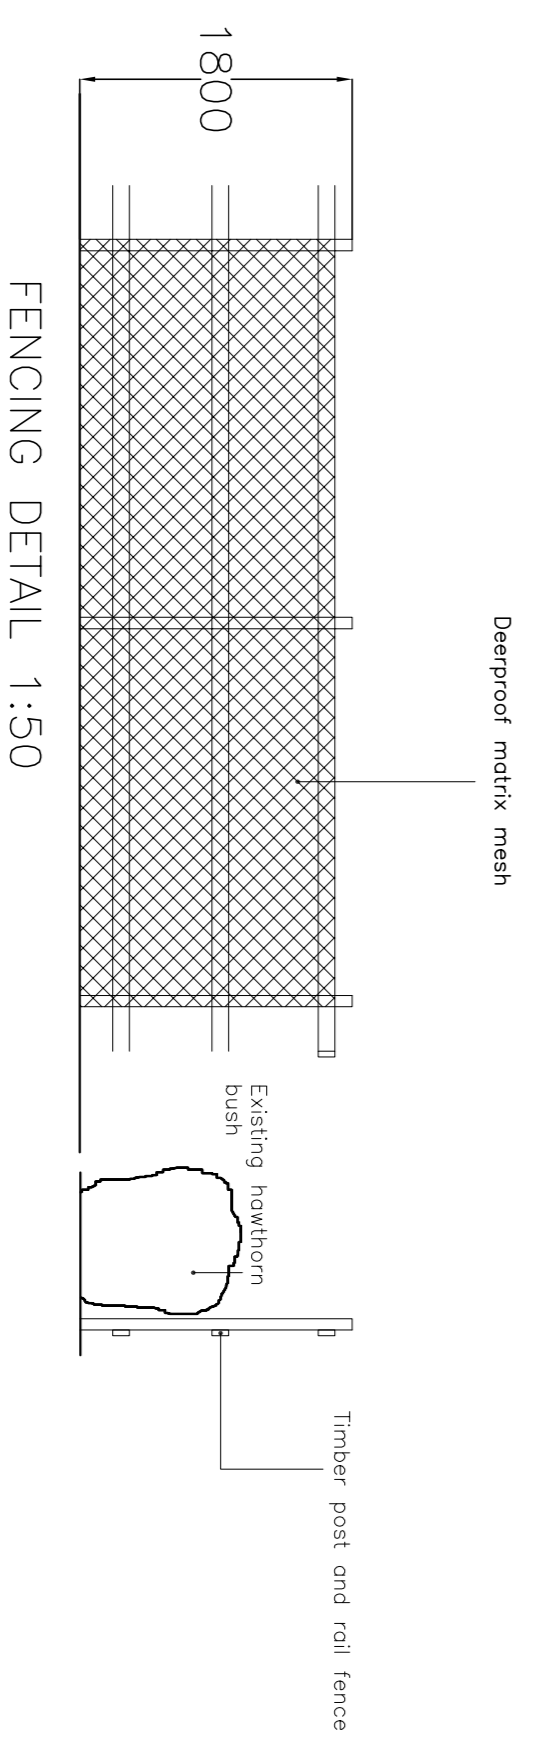

FENCING DETAIL 1:50

Refer to specification

Revisions


Dog walking and training facilities  
Park Hill Farm  
Coxhoe  
Durham

Site Layout Plan & Fence detail

1:500