



This document is the property of Fairground Fish Ltd and is not to be copied, reproduced, retained or disclosed to any unauthorised person either wholly, electronically or in part without written consent of Fairground Fish Ltd. All copyright is reserved to Fairground Fish Ltd. All drawings, unless otherwise stated are to be considered 'Design Intent' drawings must NOT in any way be used for construction or final detailed costing. All copyright is reserved to Fairground Fish Ltd unless previously agreed in the signed Fairground Fish Ltd proposal.

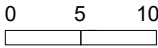

BLOCK PLAN

Revision / Risk Assessment No.	Inst.	Date
Client		
Project Title	<p>Meesden Corner Cottage Brent Pelham Hertfordshire SG9 0AR</p>	
Drawing Title	<p>PLANNING Block Plan</p>	
Date	<p>March 2022</p>	
Scale	<p>1 /500 @ A4</p>	
Drawn By	<p>MwB</p>	
Project No.	<p>2022</p>	
Drawing No.	<p>P BLOCK01</p>	
Revision	<p>-</p>	
	<p>fairgroundfish.co.uk</p>	

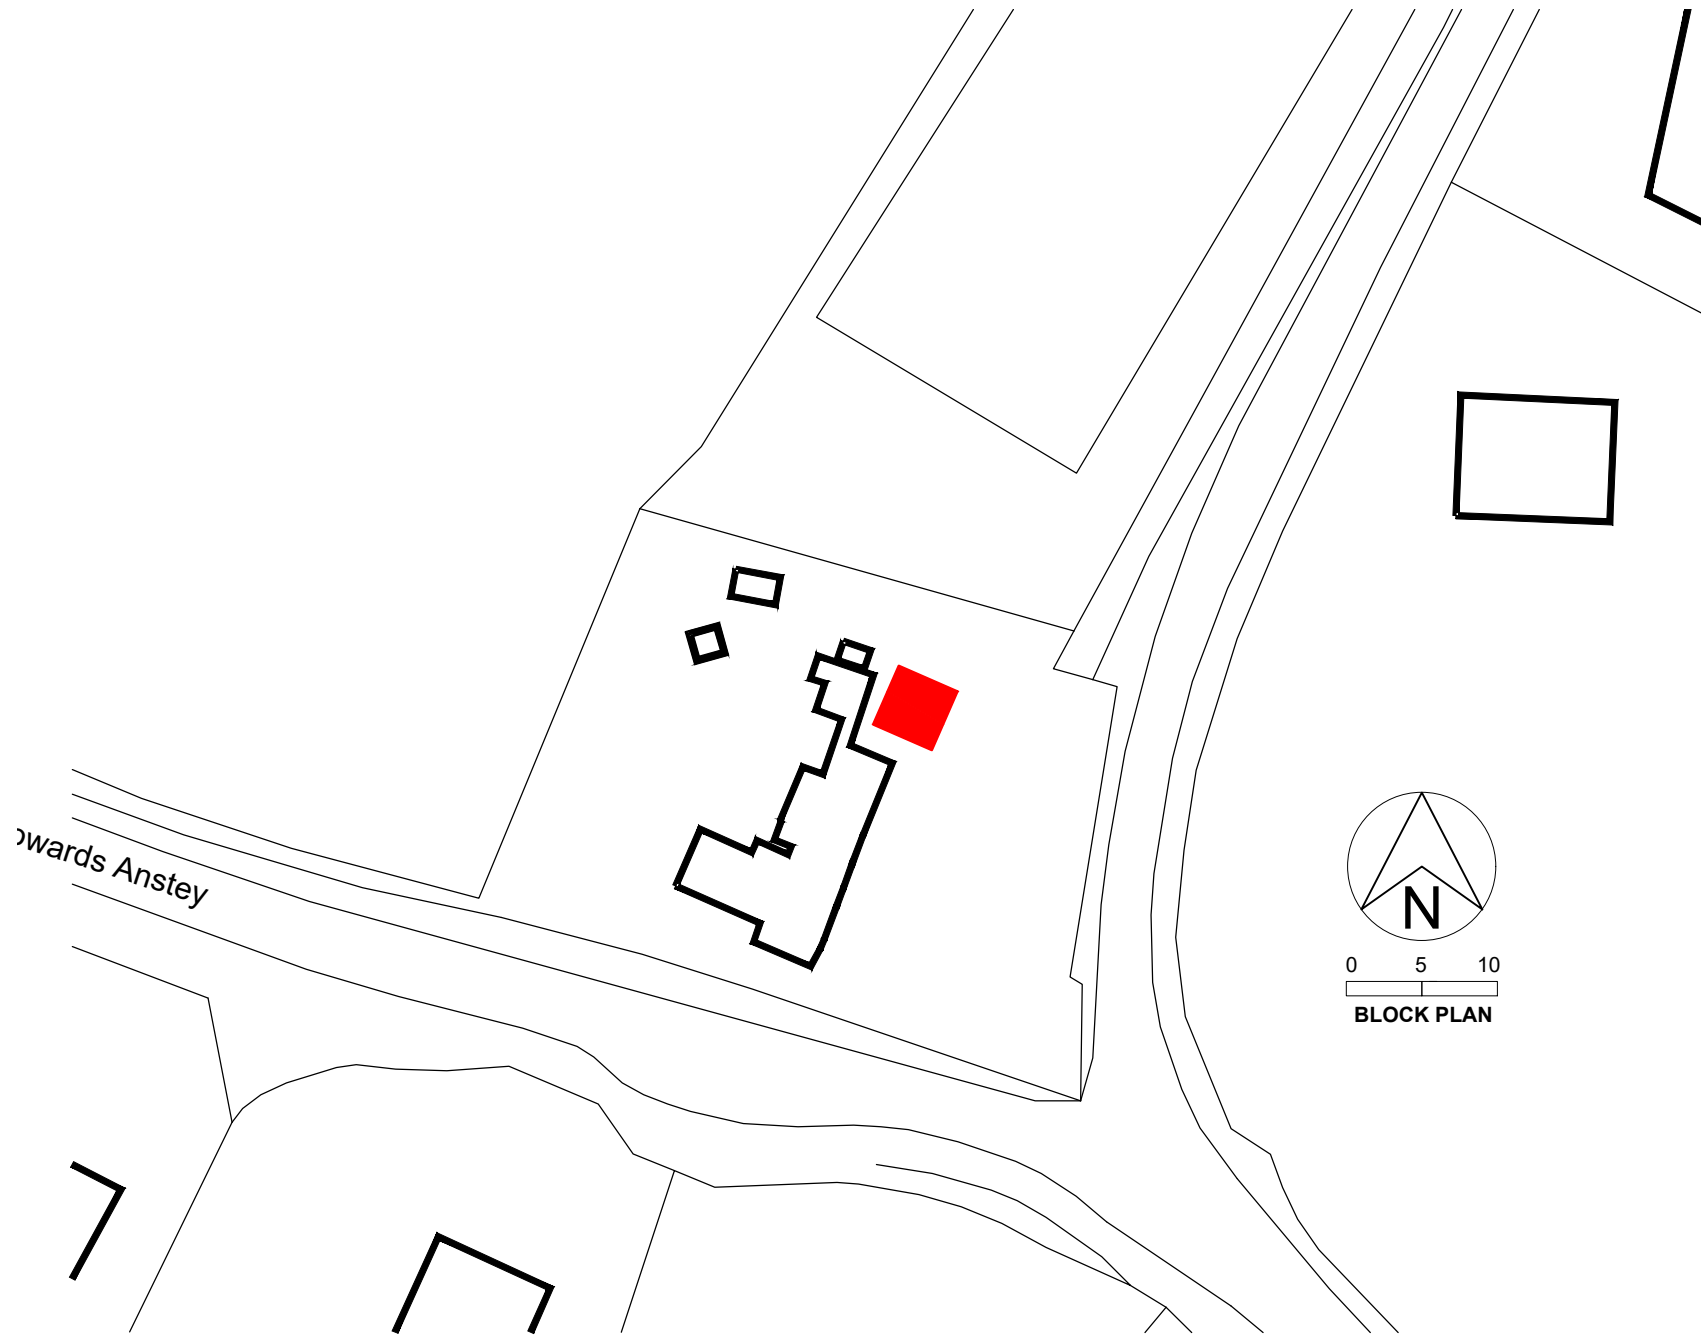

Bury Barn, Brent Pelham
Hertfordshire SG9 0AU
t : + 44 (0) 7860 802 949
f : + 44 (0) 1279 778 929
e : drawings@kilog.co.uk