


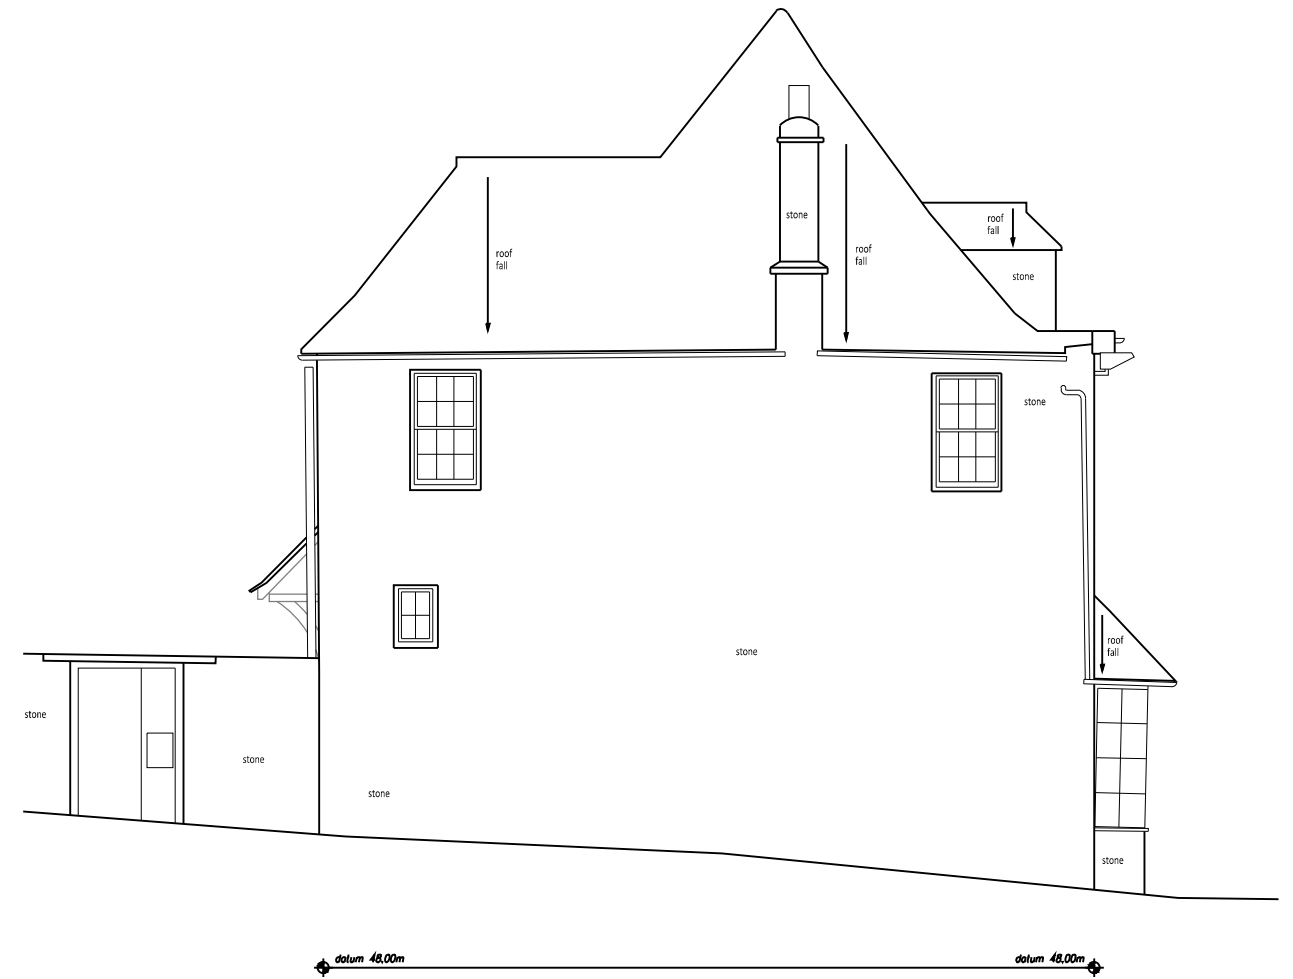


Elevation E1

E1 Elevations/Sections
High Street Elevation
1:100



Elevation E2

E2 Elevations/Sections
Sheep Street Elevation
1:100

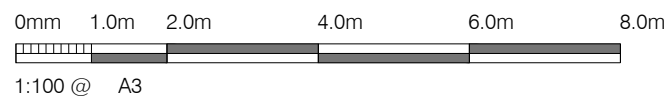

Architecture, Planning & Construction Design

This drawing and any documents referenced hereto are for the sole use of obtaining Local Authority Building Regulation or Planning Approval. Use written dimensions only for construction. Do not scale from drawing. Report any errors etc to ADS Ltd. © 2022.

Notes

Project: Internal Alterations & Associated Works
Site: 124 High Street Burford OX18 4QR
Client: Studio Osborn

Rev **Details** **Date**

Date: December 2021
Scale: As Shown @ A3
Dwg No: 826C/EX/401