




Elevation E7

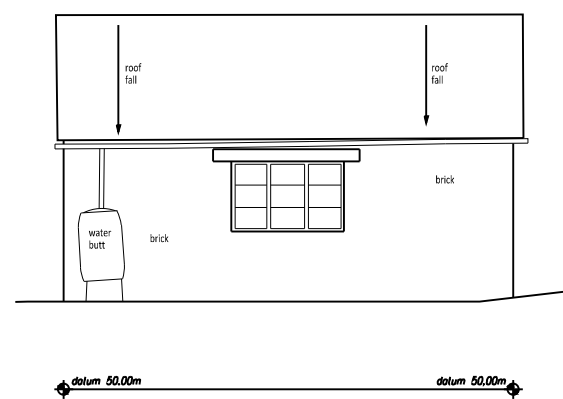

Elevation E8

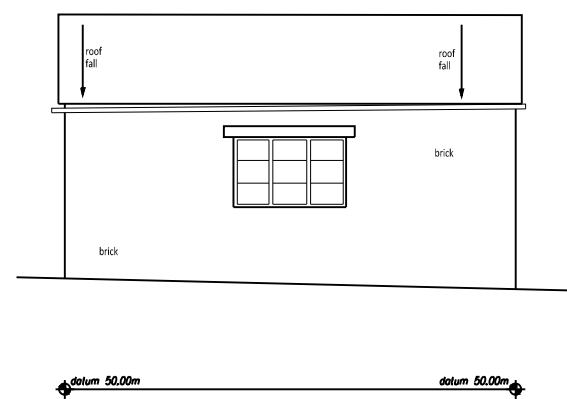

Elevation E9

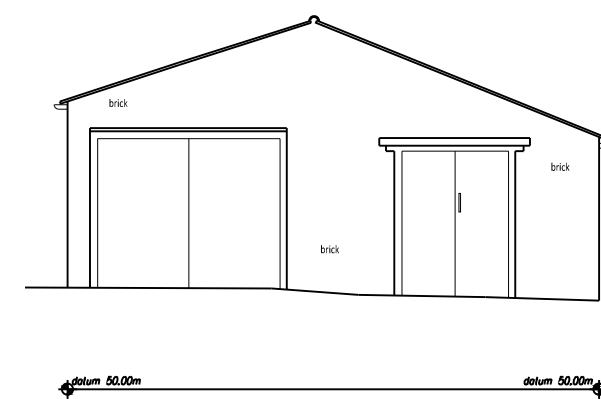


Elevation E10

E7 Elevation
Garage Elevation
1:100

E8 Elevation
Garage Elevation
1:100

E9 Elevation
Garage Elevation
1:100

E10 Elevation
Garage Elevation
1:100

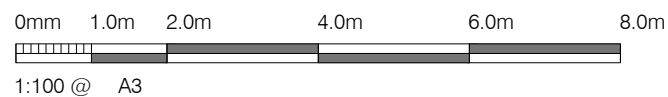

**ARCHWAY DESIGN
SERVICES LTD**

51 Tothill Street Minster Nr Ramsgate CT12 4AJ

Phone: - 07962234372 Email: - Archwaydesigns@gmail.com

Architecture, Planning & Construction Design

This drawing and any documents referenced hereto are for the sole use of obtaining Local Authority Building Regulation or Planning Approval. Use written dimensions only for construction. Do not scale from drawing. Report any errors etc to ADS Ltd. © 2022.

Notes

Project: Internal Alterations & Associated Works
Site: 124 High Street Burford OX18 4QR
Client: Studio Osborn

Rev **Details** **Date**

Date: December 2021

Scale: As Shown @ A3

Dwg No: 826C/PR/405