


datum 48.00m
Elevation E3

E3 Elevations/Sections
High Street Elevation
1:100

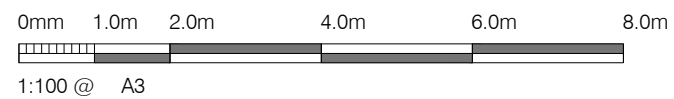

Notes

Project: Internal Alterations & Associated Works
Site: 124 High Street Burford OX18 4QR
Client: Studio Osborn

Architecture, Planning & Construction Design

This drawing and any documents referenced hereto are for the sole use of obtaining Local Authority Building Regulation or Planning Approval. Use written dimensions only for construction. Do not scale from drawing. Report any errors etc to ADS Ltd. © 2022.

| Rev | Details | Date |
|-----|---------|------|
| | | |

Date: December 2021
Scale: As Shown @ A3
Dwg No: 826C/EX/402