
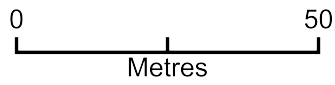


# 10 PENNYPOT LANE

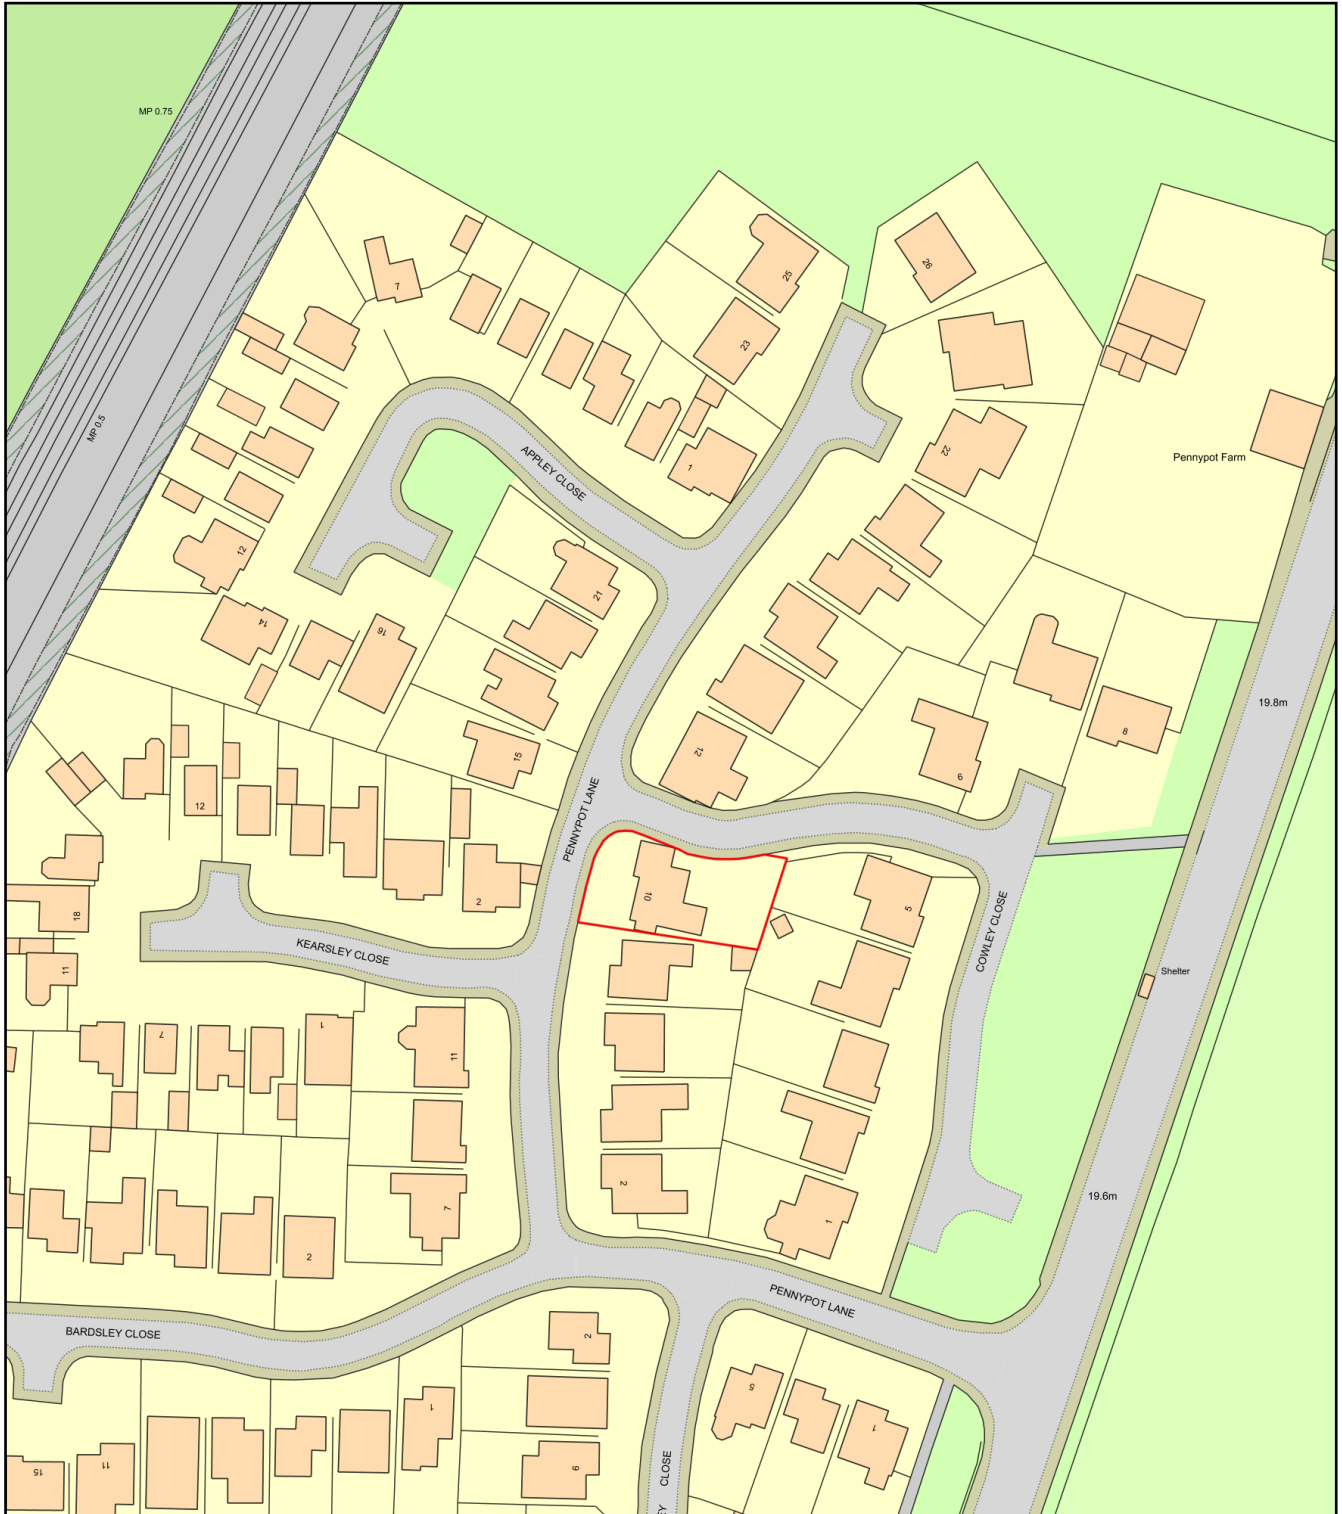

Plan Produced for: **Stainsby Design**  
Date Produced: 23 May 2022  
Plan Reference Number: TQRQM22143093656535  
Scale: 1:1250 @ A4