


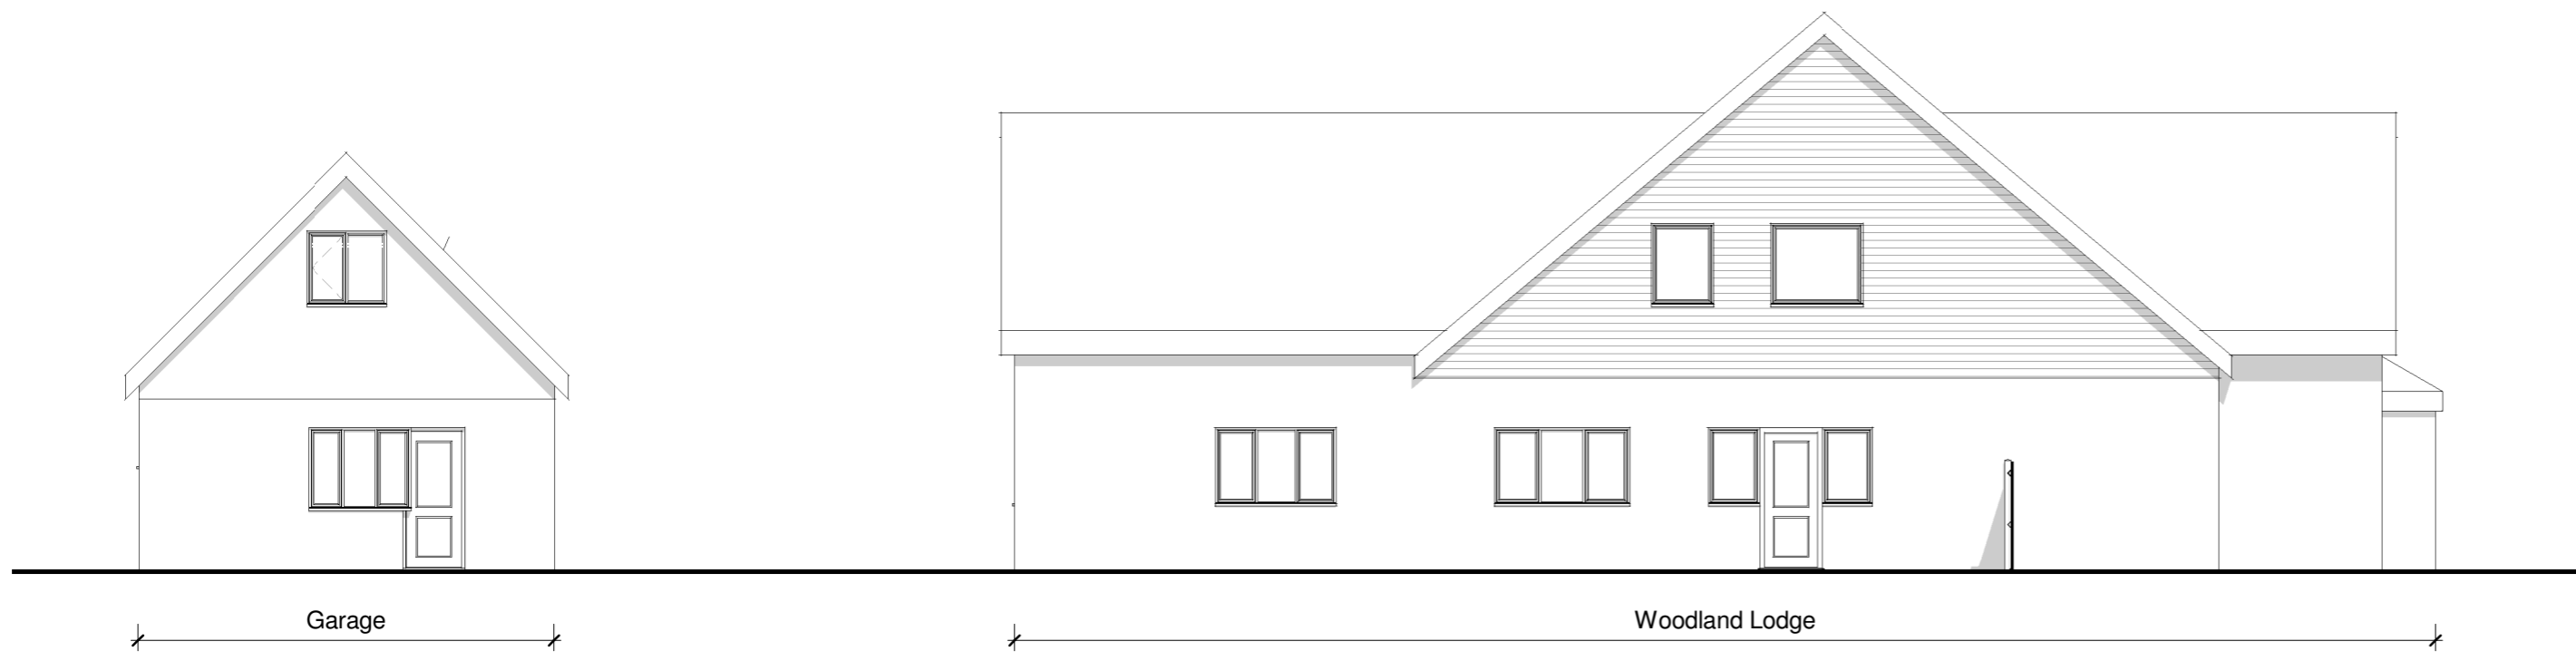

West Elevation as Existing
1:100



East Elevation as Existing
1:100



North Elevation as Existing
1:100



South Elevation as Existing
1:100

NO DIMENSIONS TO BE SCALED FROM THIS DRAWING

Revisions	Date	Drawn	Chk'd
P01	Planning	24-05-22	-

Client
Steve Hyland

Project
Proposed Dwelling and associated works to Woodland Lodge Shotley

Title
Elevations as Existing

Project N°	Drawing N°	Revision
156 - 0300		P01
Scale - unless otherwise stated		Issued For
1 : 100	@ A2	