





First Floor as Existing  
1:100

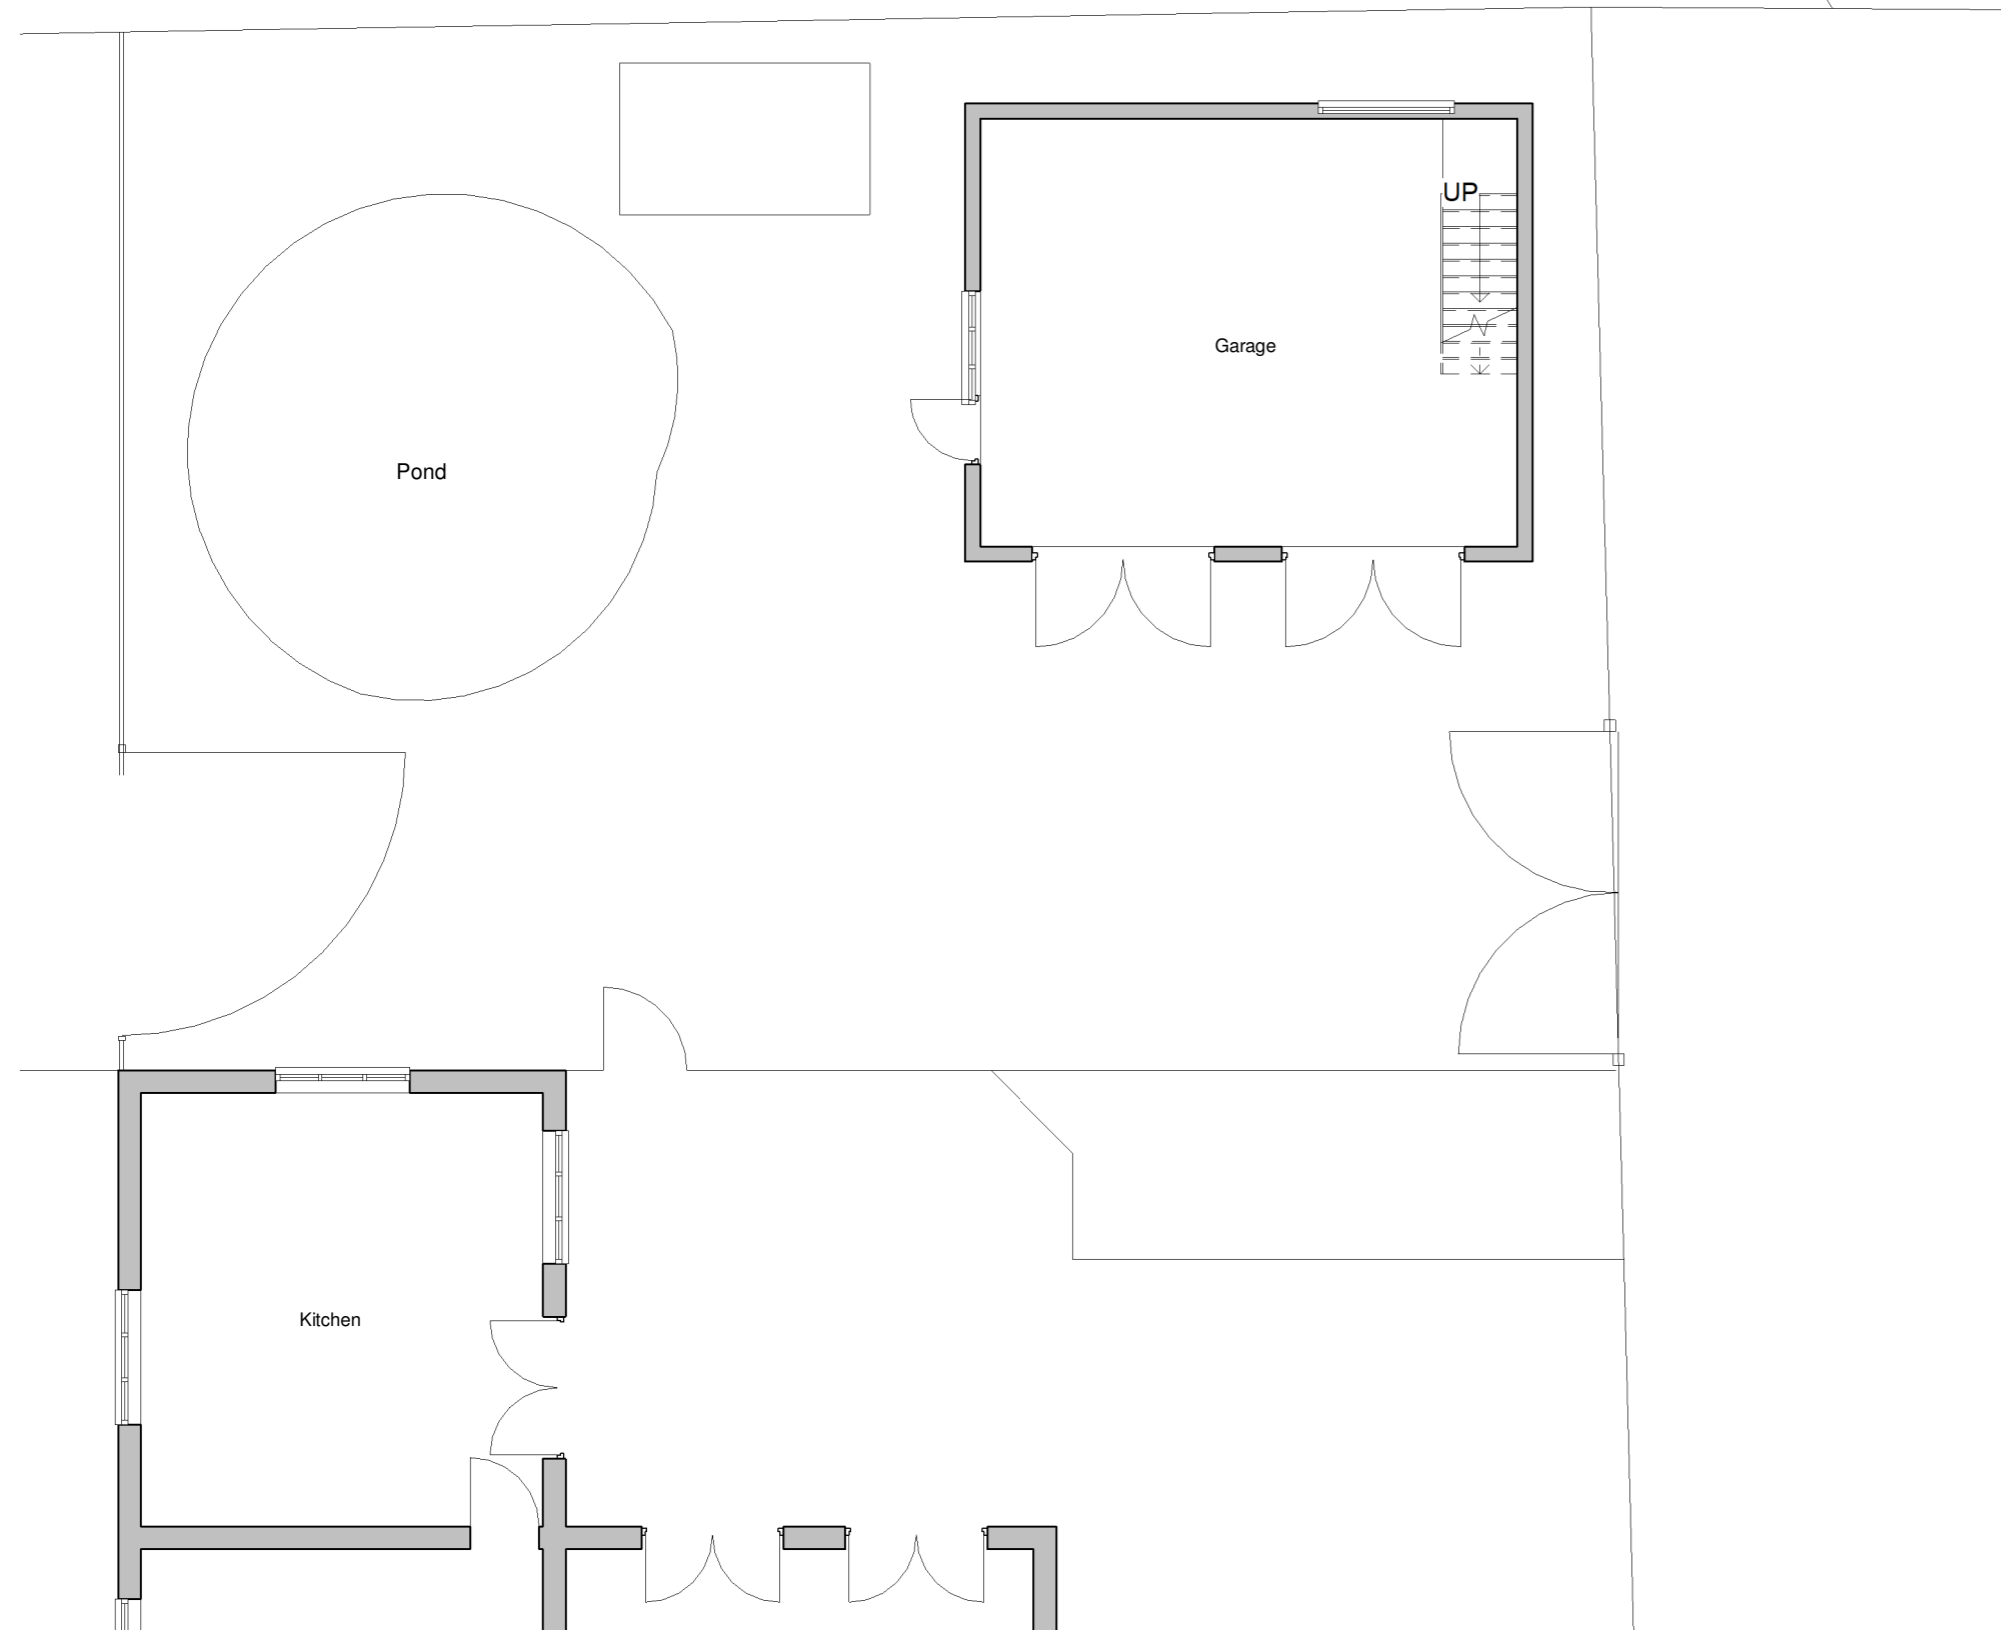

Ground Floor as Existing  
1:100

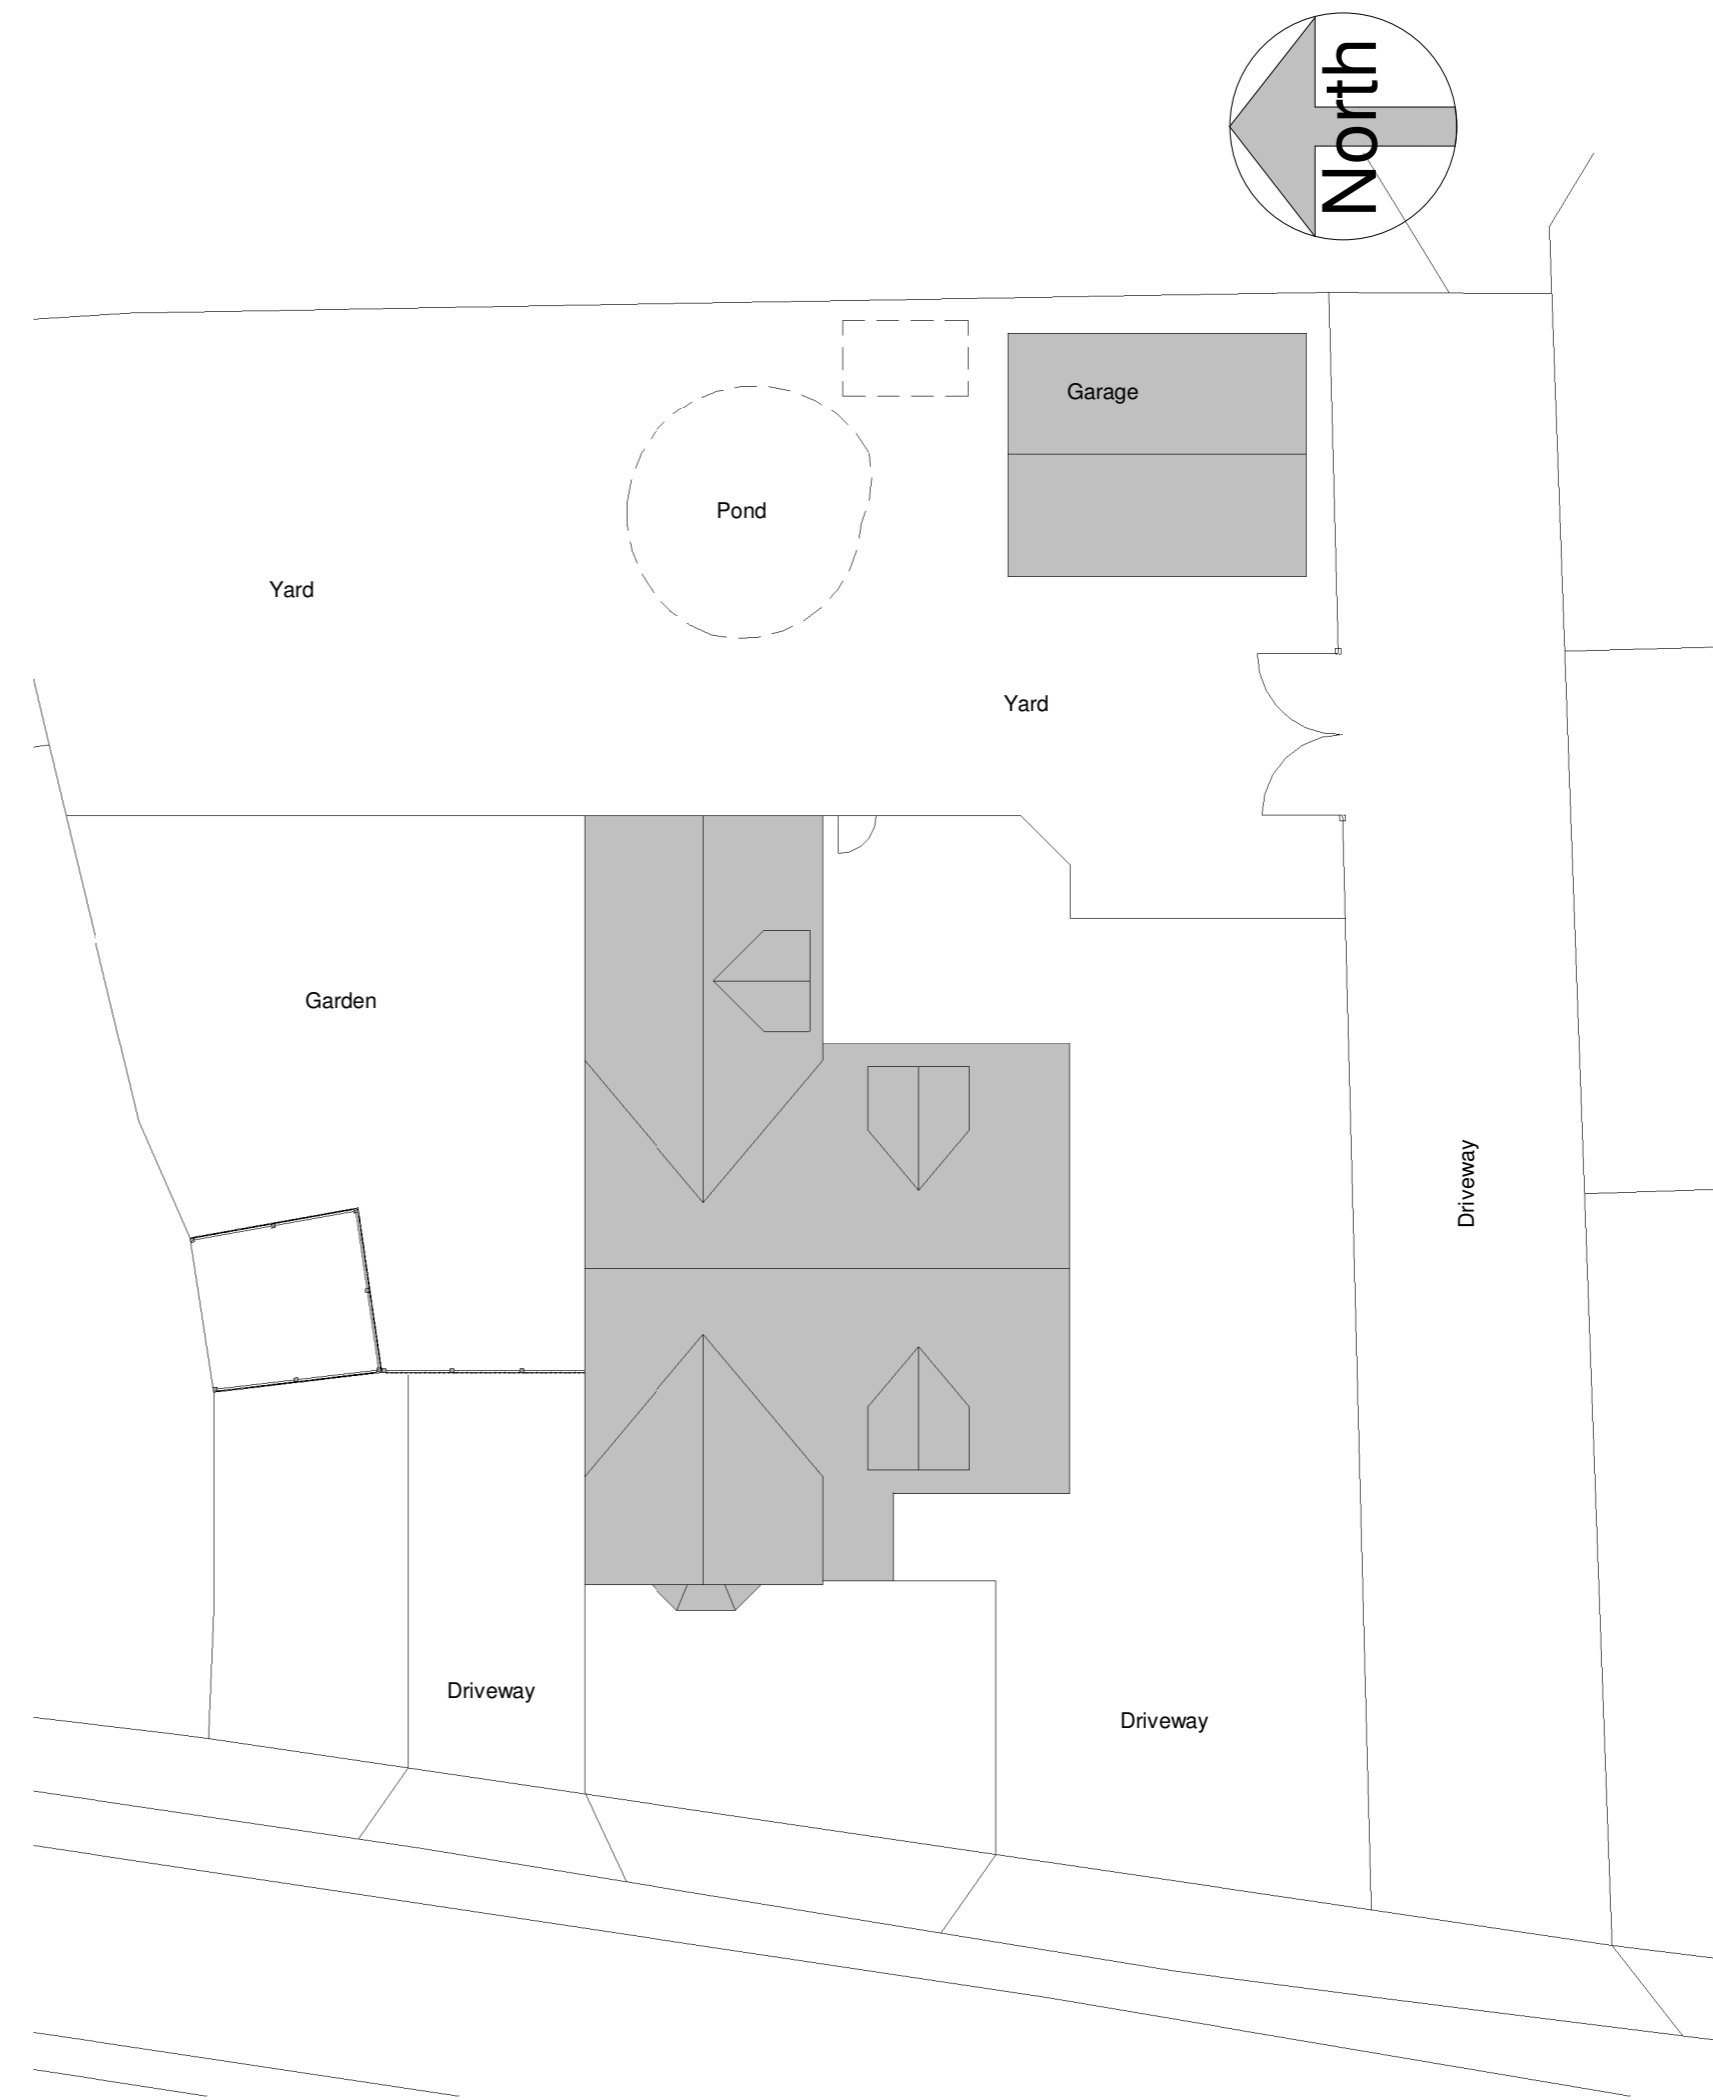

Existing Site Layout  
1:200

NO DIMENSIONS TO BE SCALED FROM THIS DRAWING

Revisions	Date	Drawn / Chk'd
P01 Planning	24-05-22	-

Client  
**Steve Hyland**

Project  
Proposed Dwelling and associated works to Woodland Lodge Shotley

Title  
Floor Plans & Site Layout Plan as Existing

Project N°	Drawing N°	Revision
<b>156 - 0301</b>		<b>P01</b>
Scale - unless otherwise stated		Issued For
As indicated @ A2		