


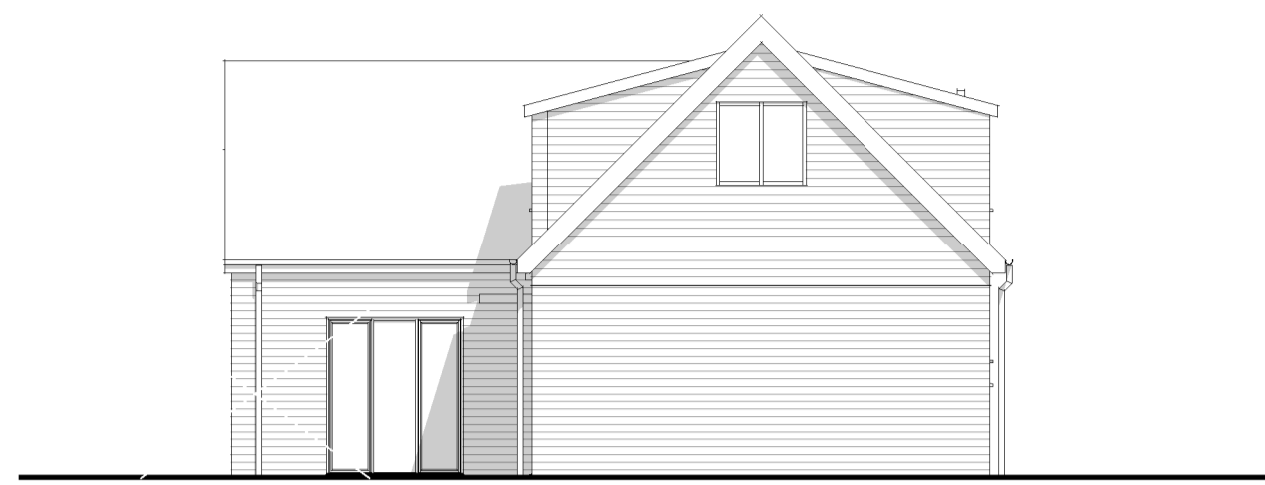

Garage - East Elevation
1:100




Garage - North Elevation
1:100




Garage - South Elevation
1:100



Garage - West Elevation
1:100

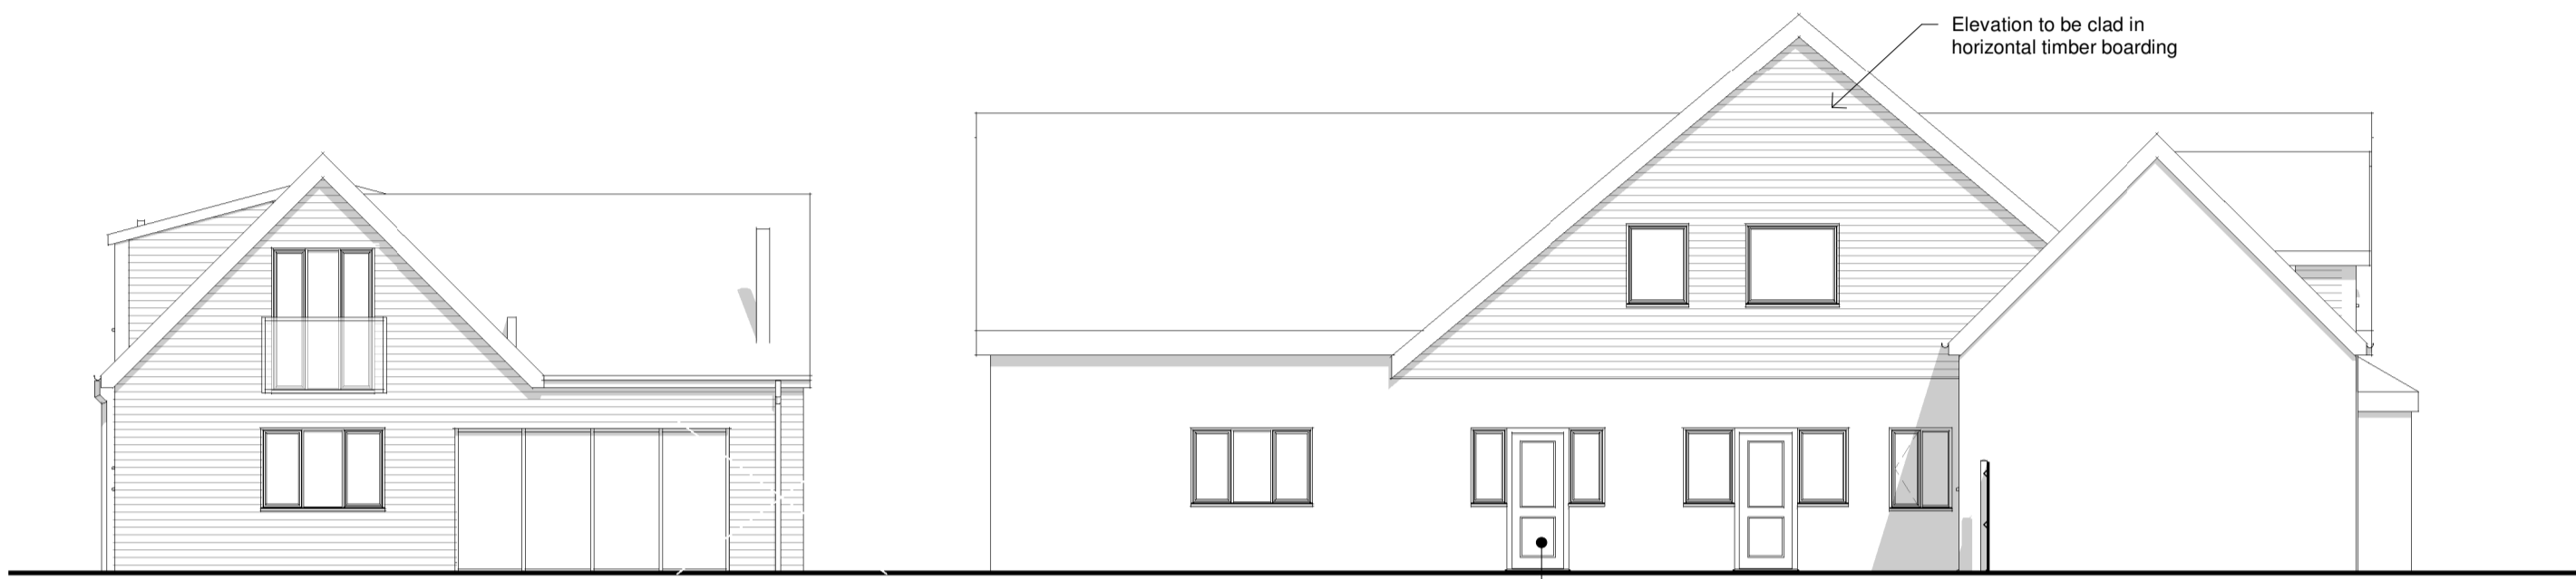

North Elevation as Proposed
1:100

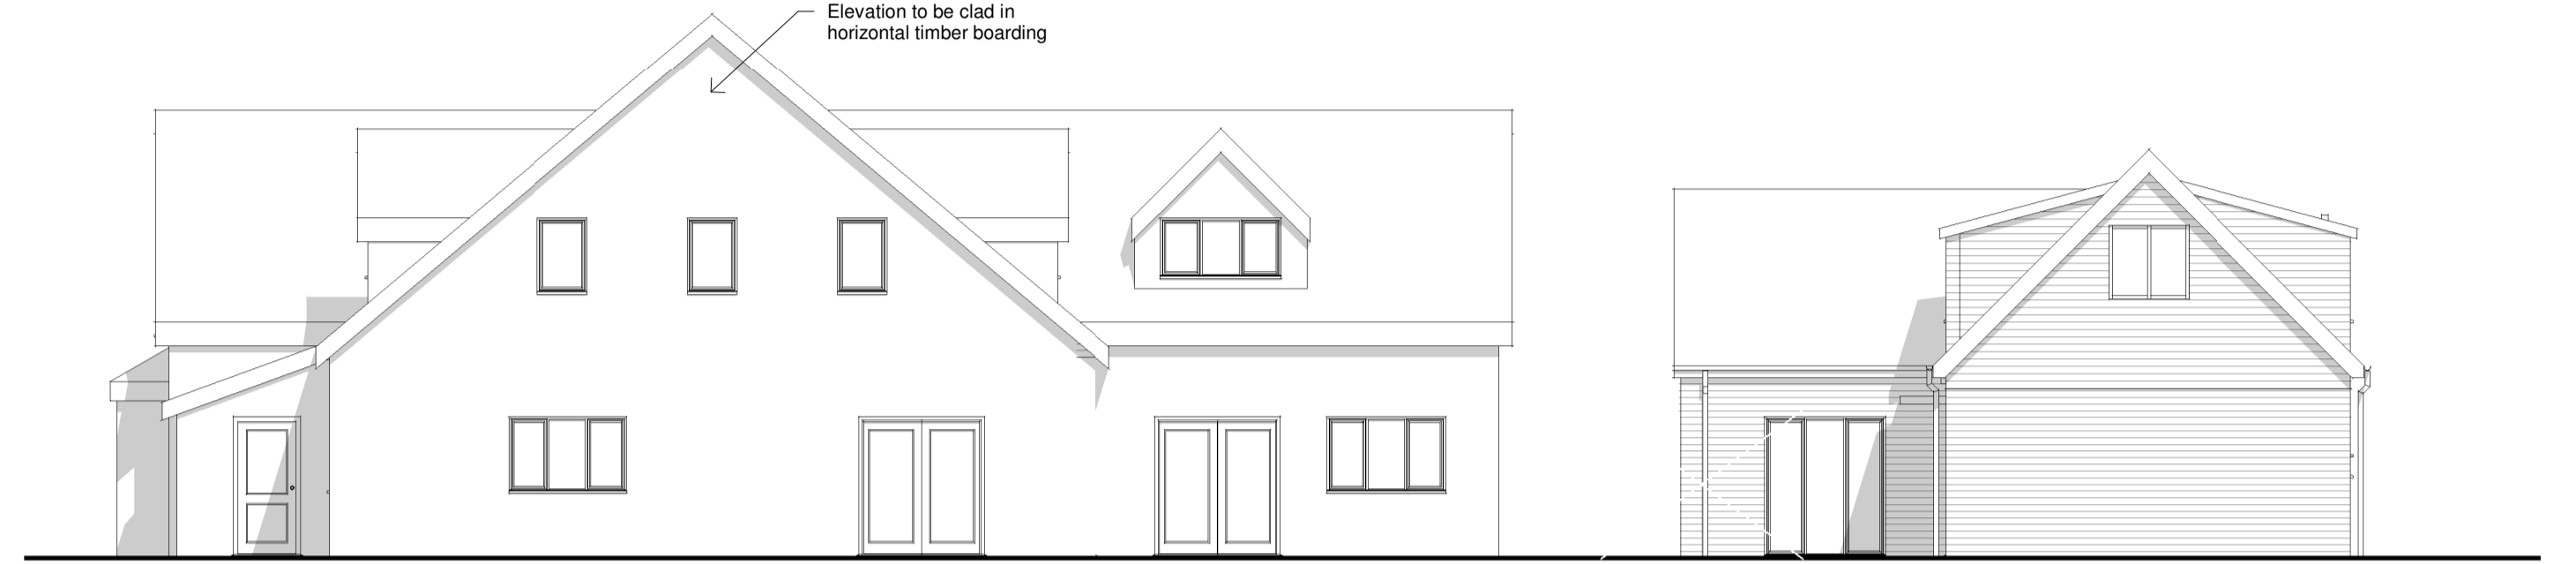


South Elevation as Proposed
1:100




West Elevation as Proposed
1:100



East Elevation as Proposed
1:100

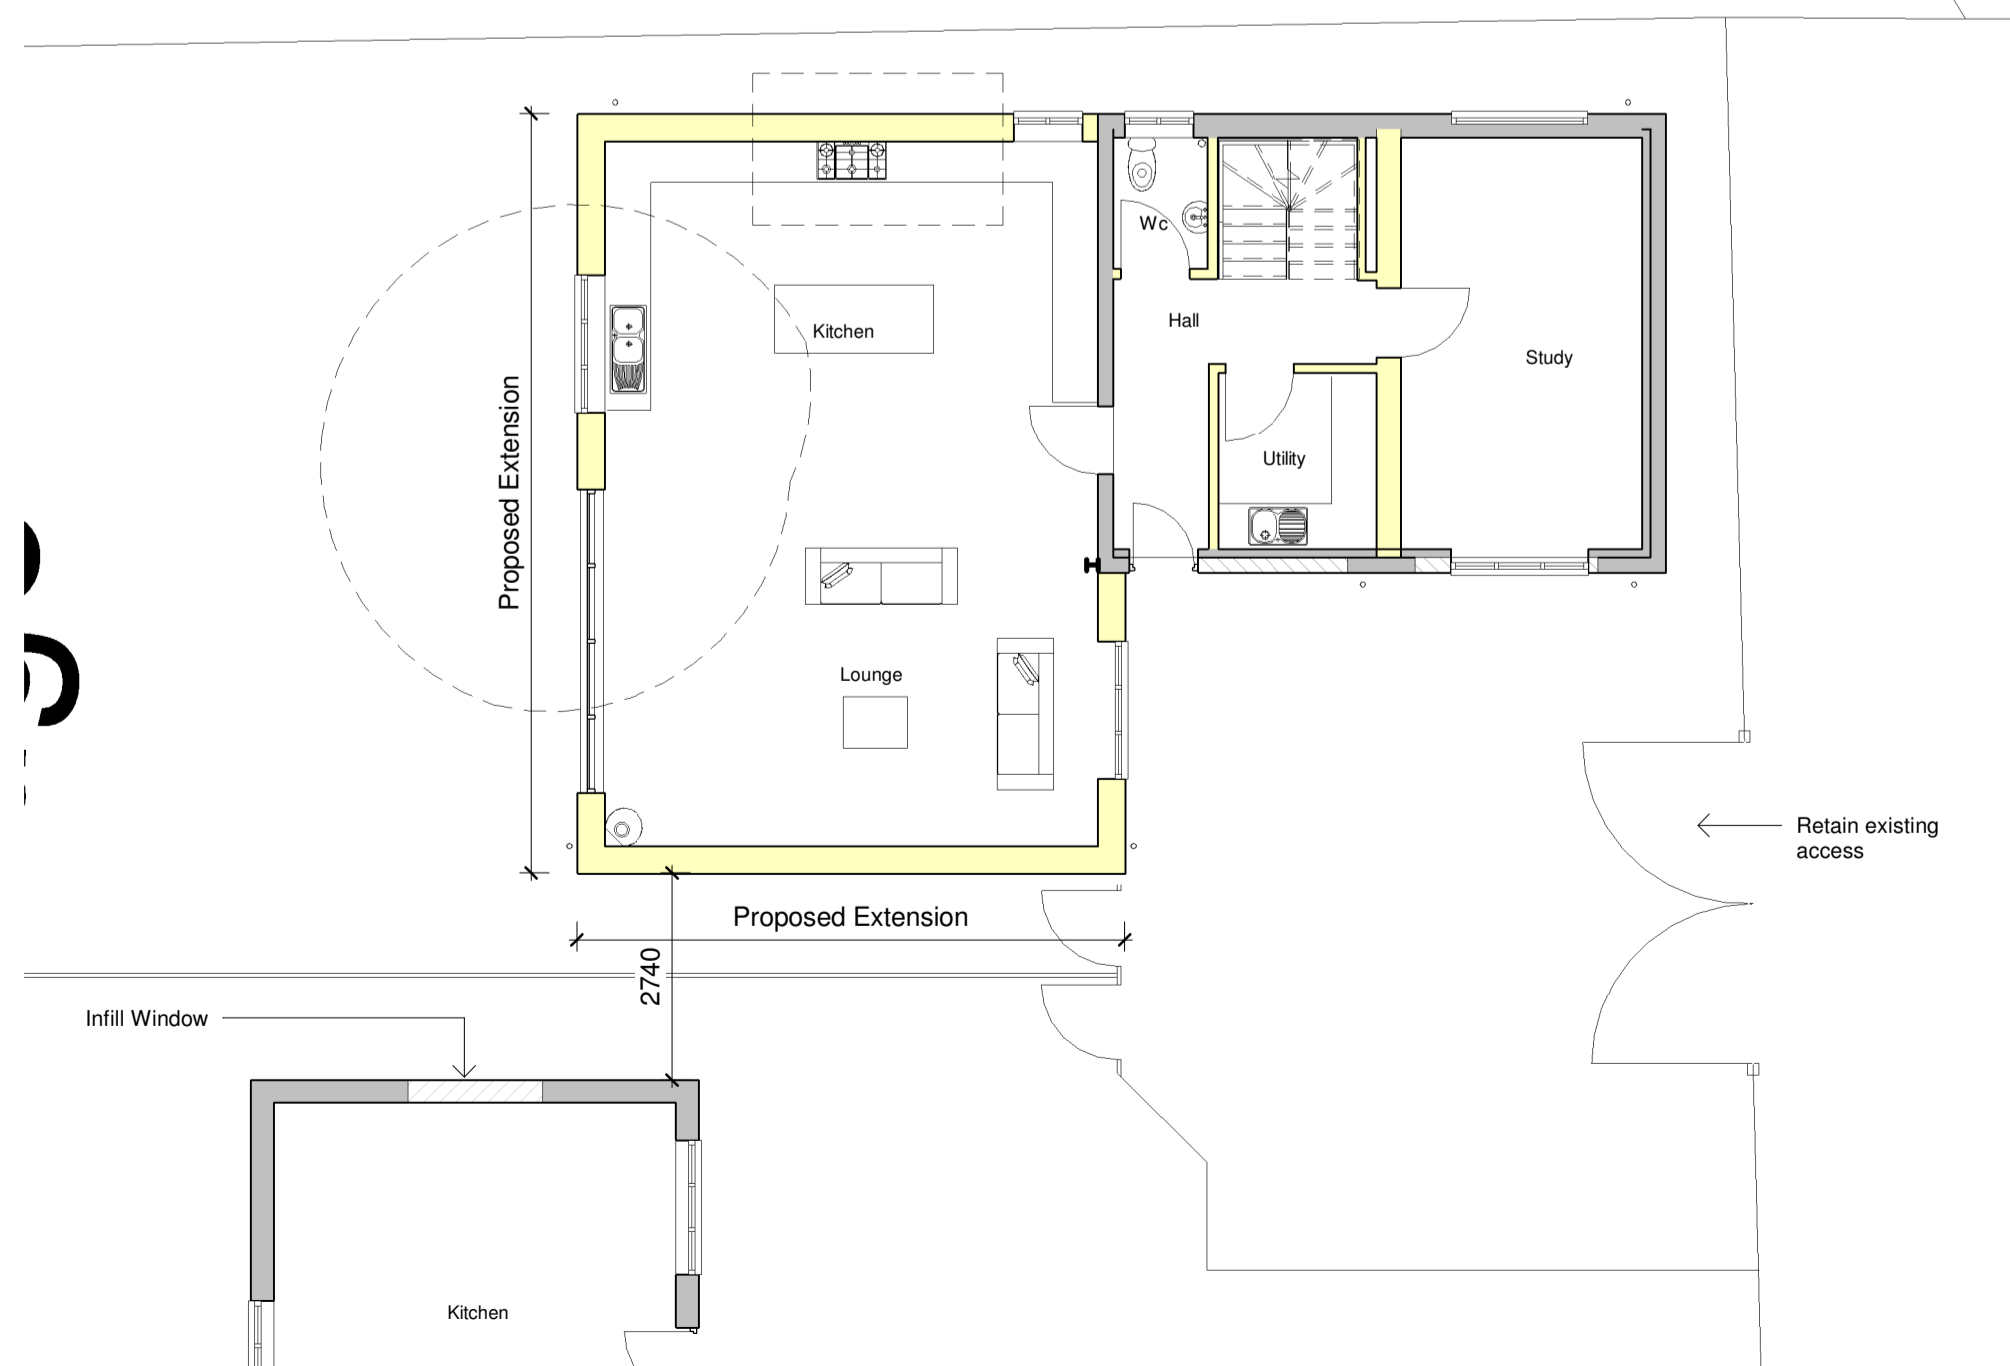

Ground Floor as Proposed
1:100

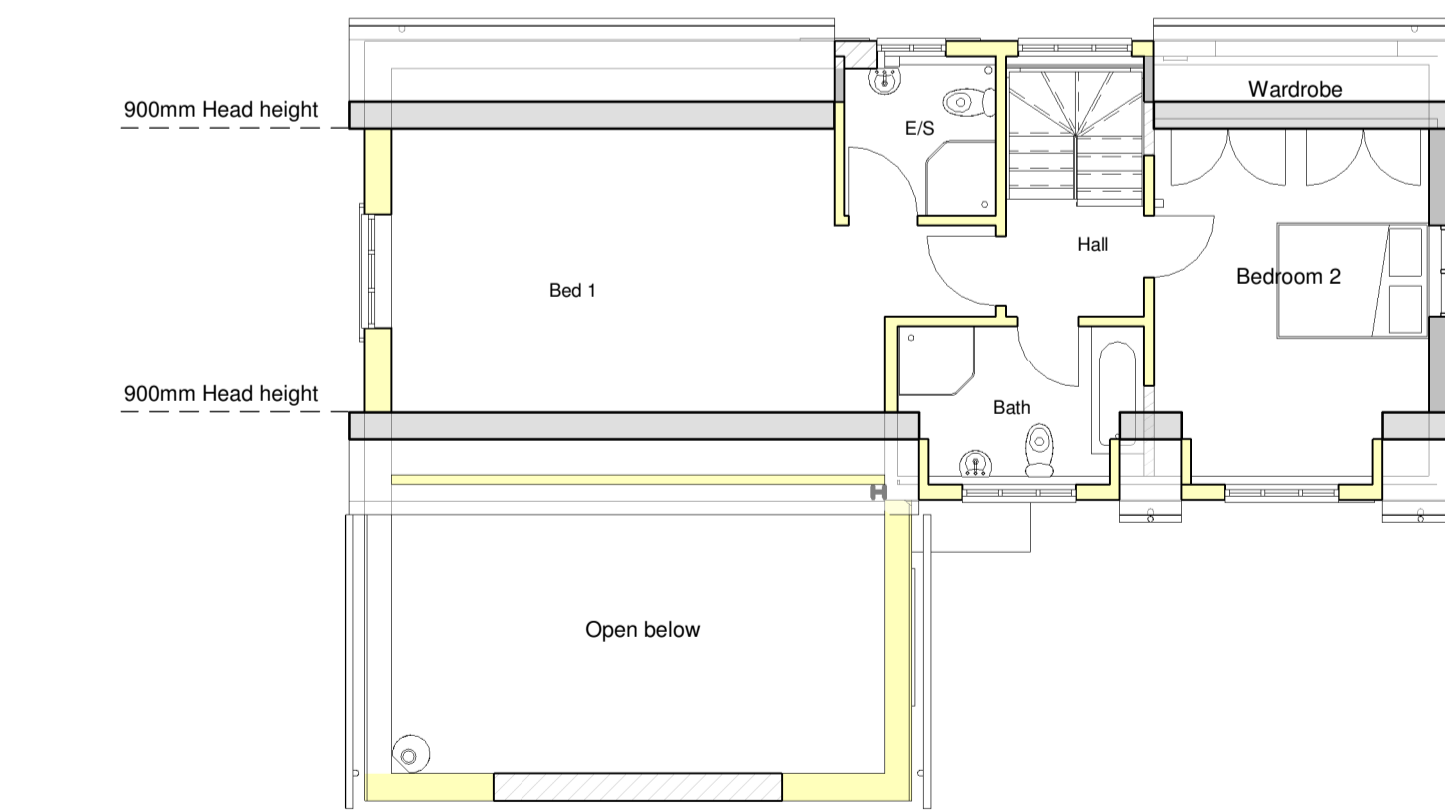

First Floor as Proposed
1:100



NO DIMENSIONS TO BE SCALED FROM THIS DRAWING

Revisions	Date	Drawn / Chk'd
P02 Client Amendments	09-05-22	-
P03 Client Amendments	24-05-22	-
P04 Planning	24-05-22	-

Client	Steve Hyland
Project	Proposed Dwelling and associated works to Woodland Lodge Sholley
Title	Floor Plans & Elevations as Proposed
Project N°	156 - 0303
Drawing N°	P04
Revision	Issued For
Scale - unless otherwise stated	1 : 100 @ A1