



THIS DRAWING IS NOT TAKEN FROM A FULL MEASURE SURVEY
DO NOT SCALE FROM THIS DRAWING

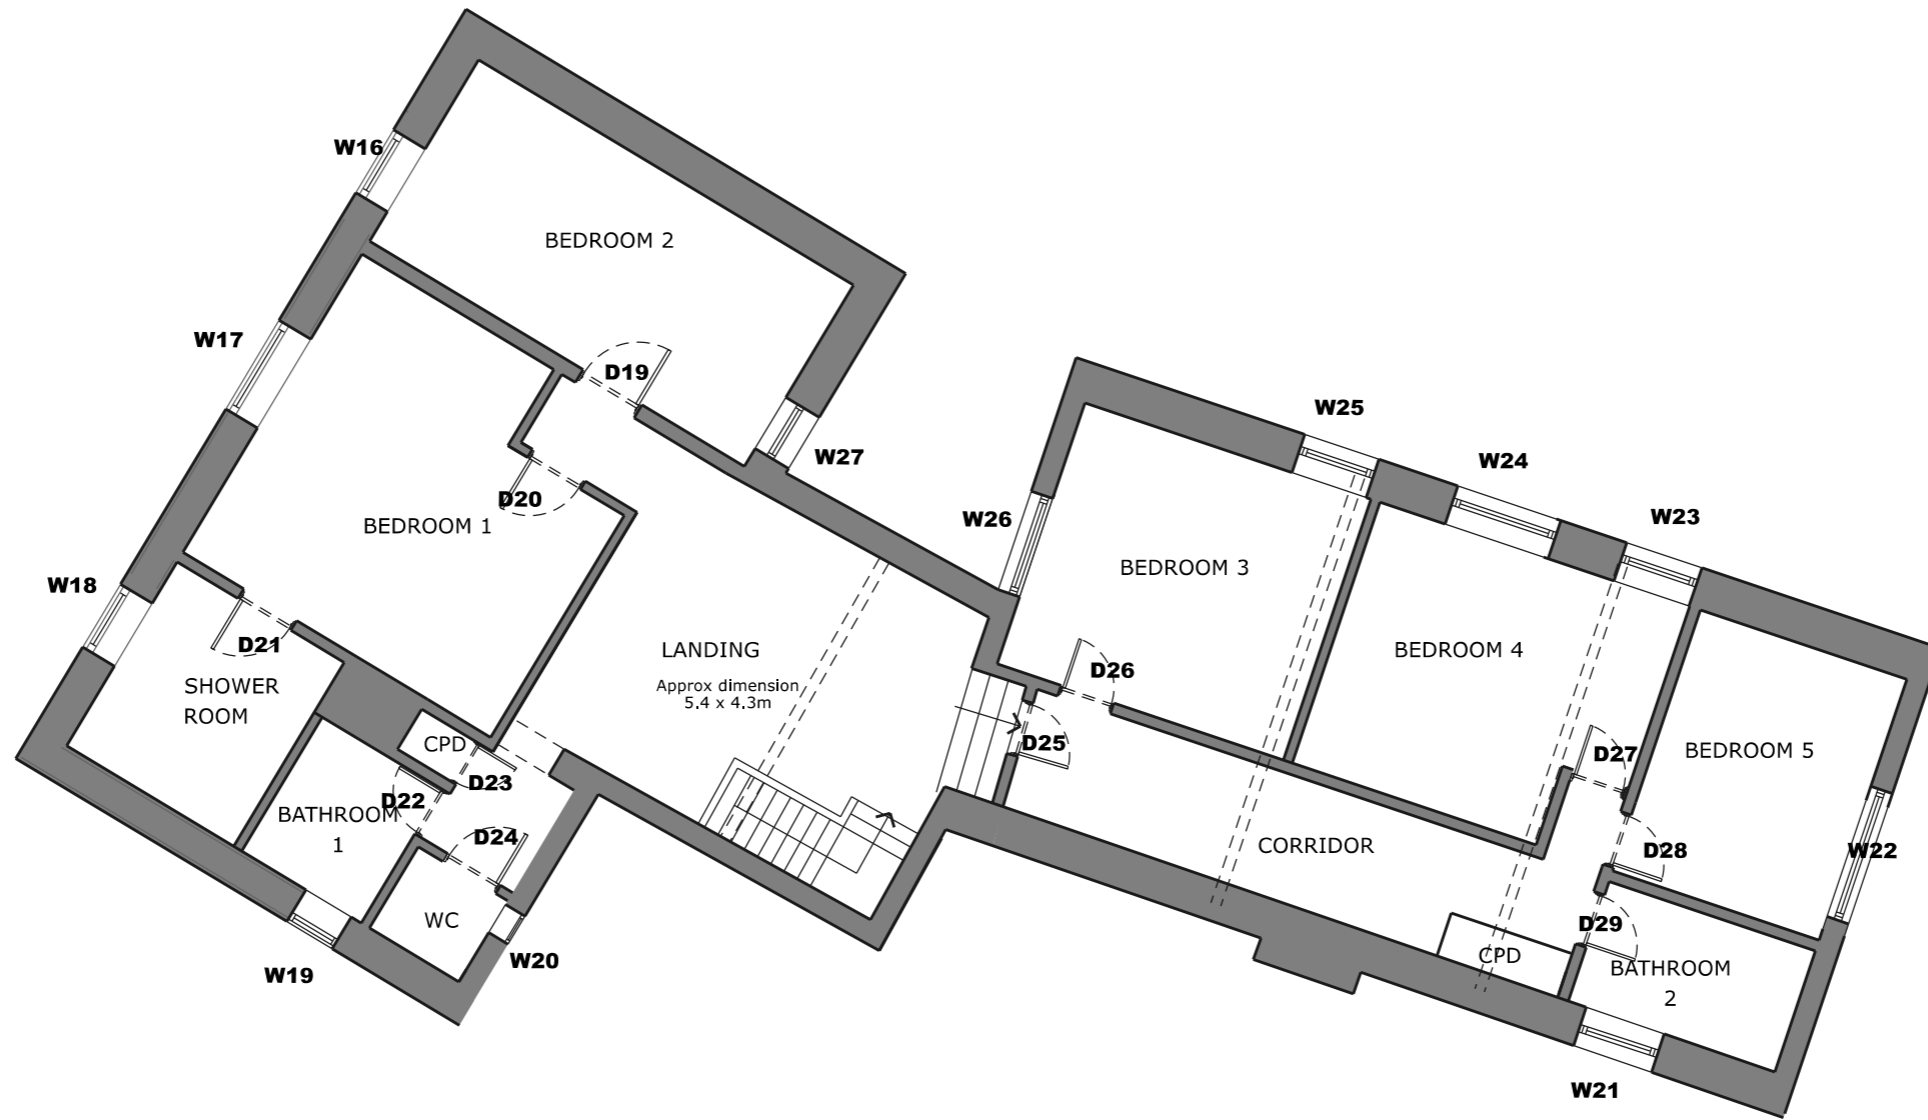

THIS DRAWING IS NOT TAKEN FROM A FULL MEASURE SURVEY
DO NOT SCALE FROM THIS DRAWING

Notes:
Revision A - Additional information added

Lamb House, Glasbury
First Floor - As Existing
1001.03A 1:100@A3

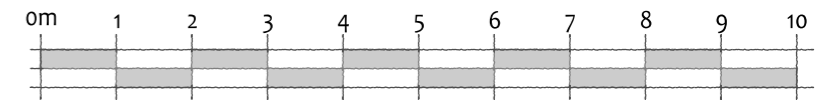

SCALE: 1:100

