



Part Plan 1:50

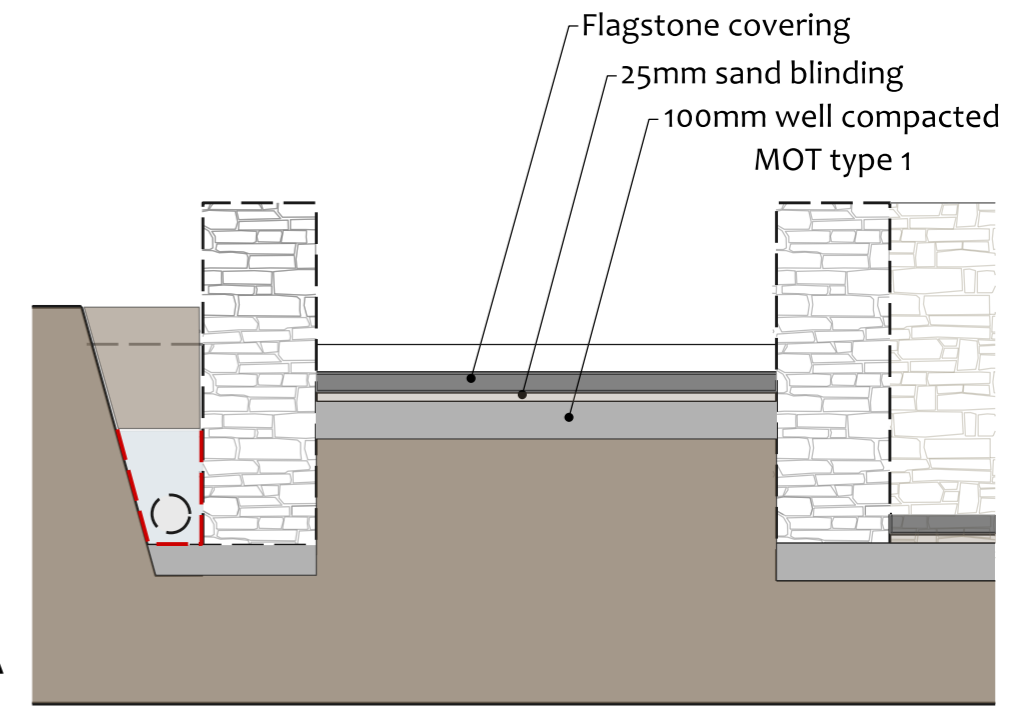

Part Section 1:20

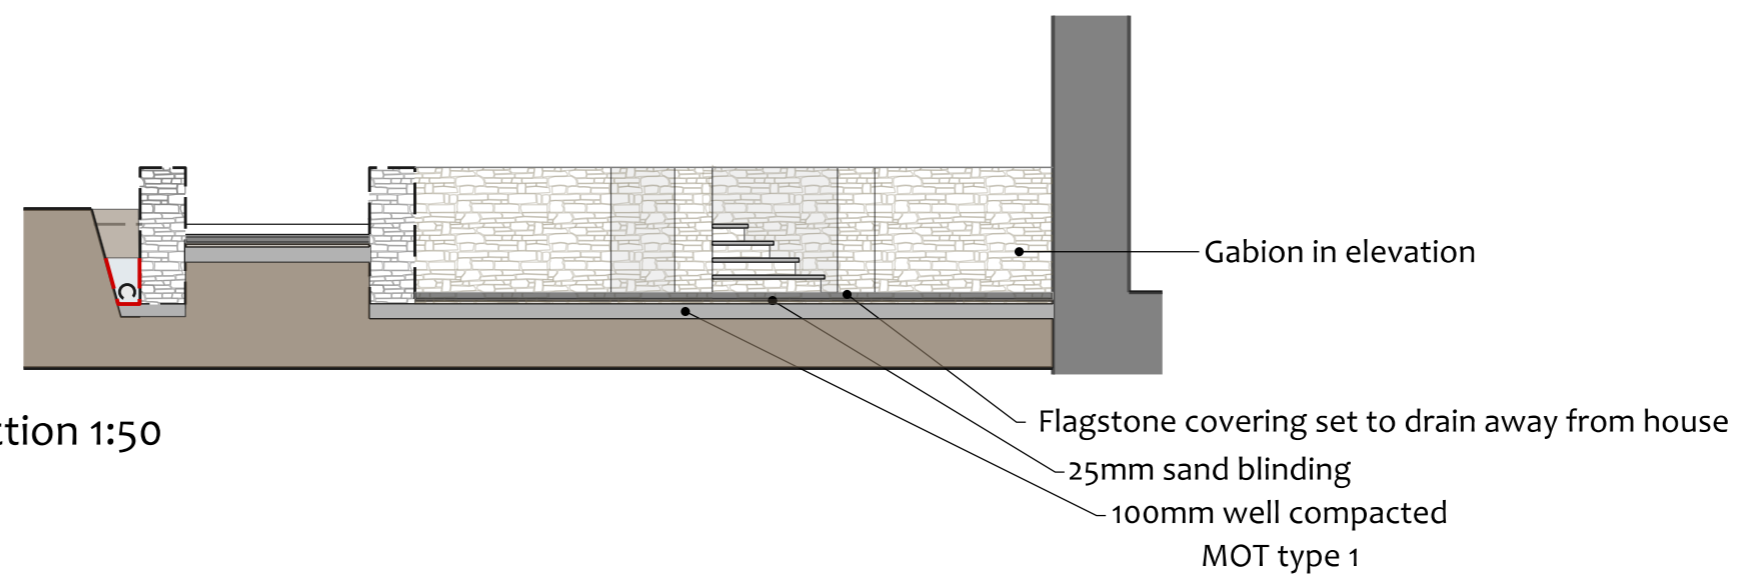

Section 1:50

Notes:

THIS IS NOT BASED ON A FULL MEASURED SURVEY

Lamb House
Section A-A
1001.10 1:50, 1:20@A3

