



Location Plan 1:2500

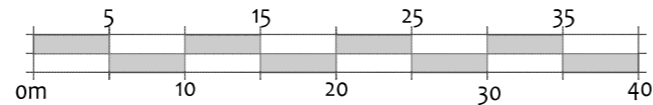

Block Plan 1:500

Notes:
Revision A - Block plan amended

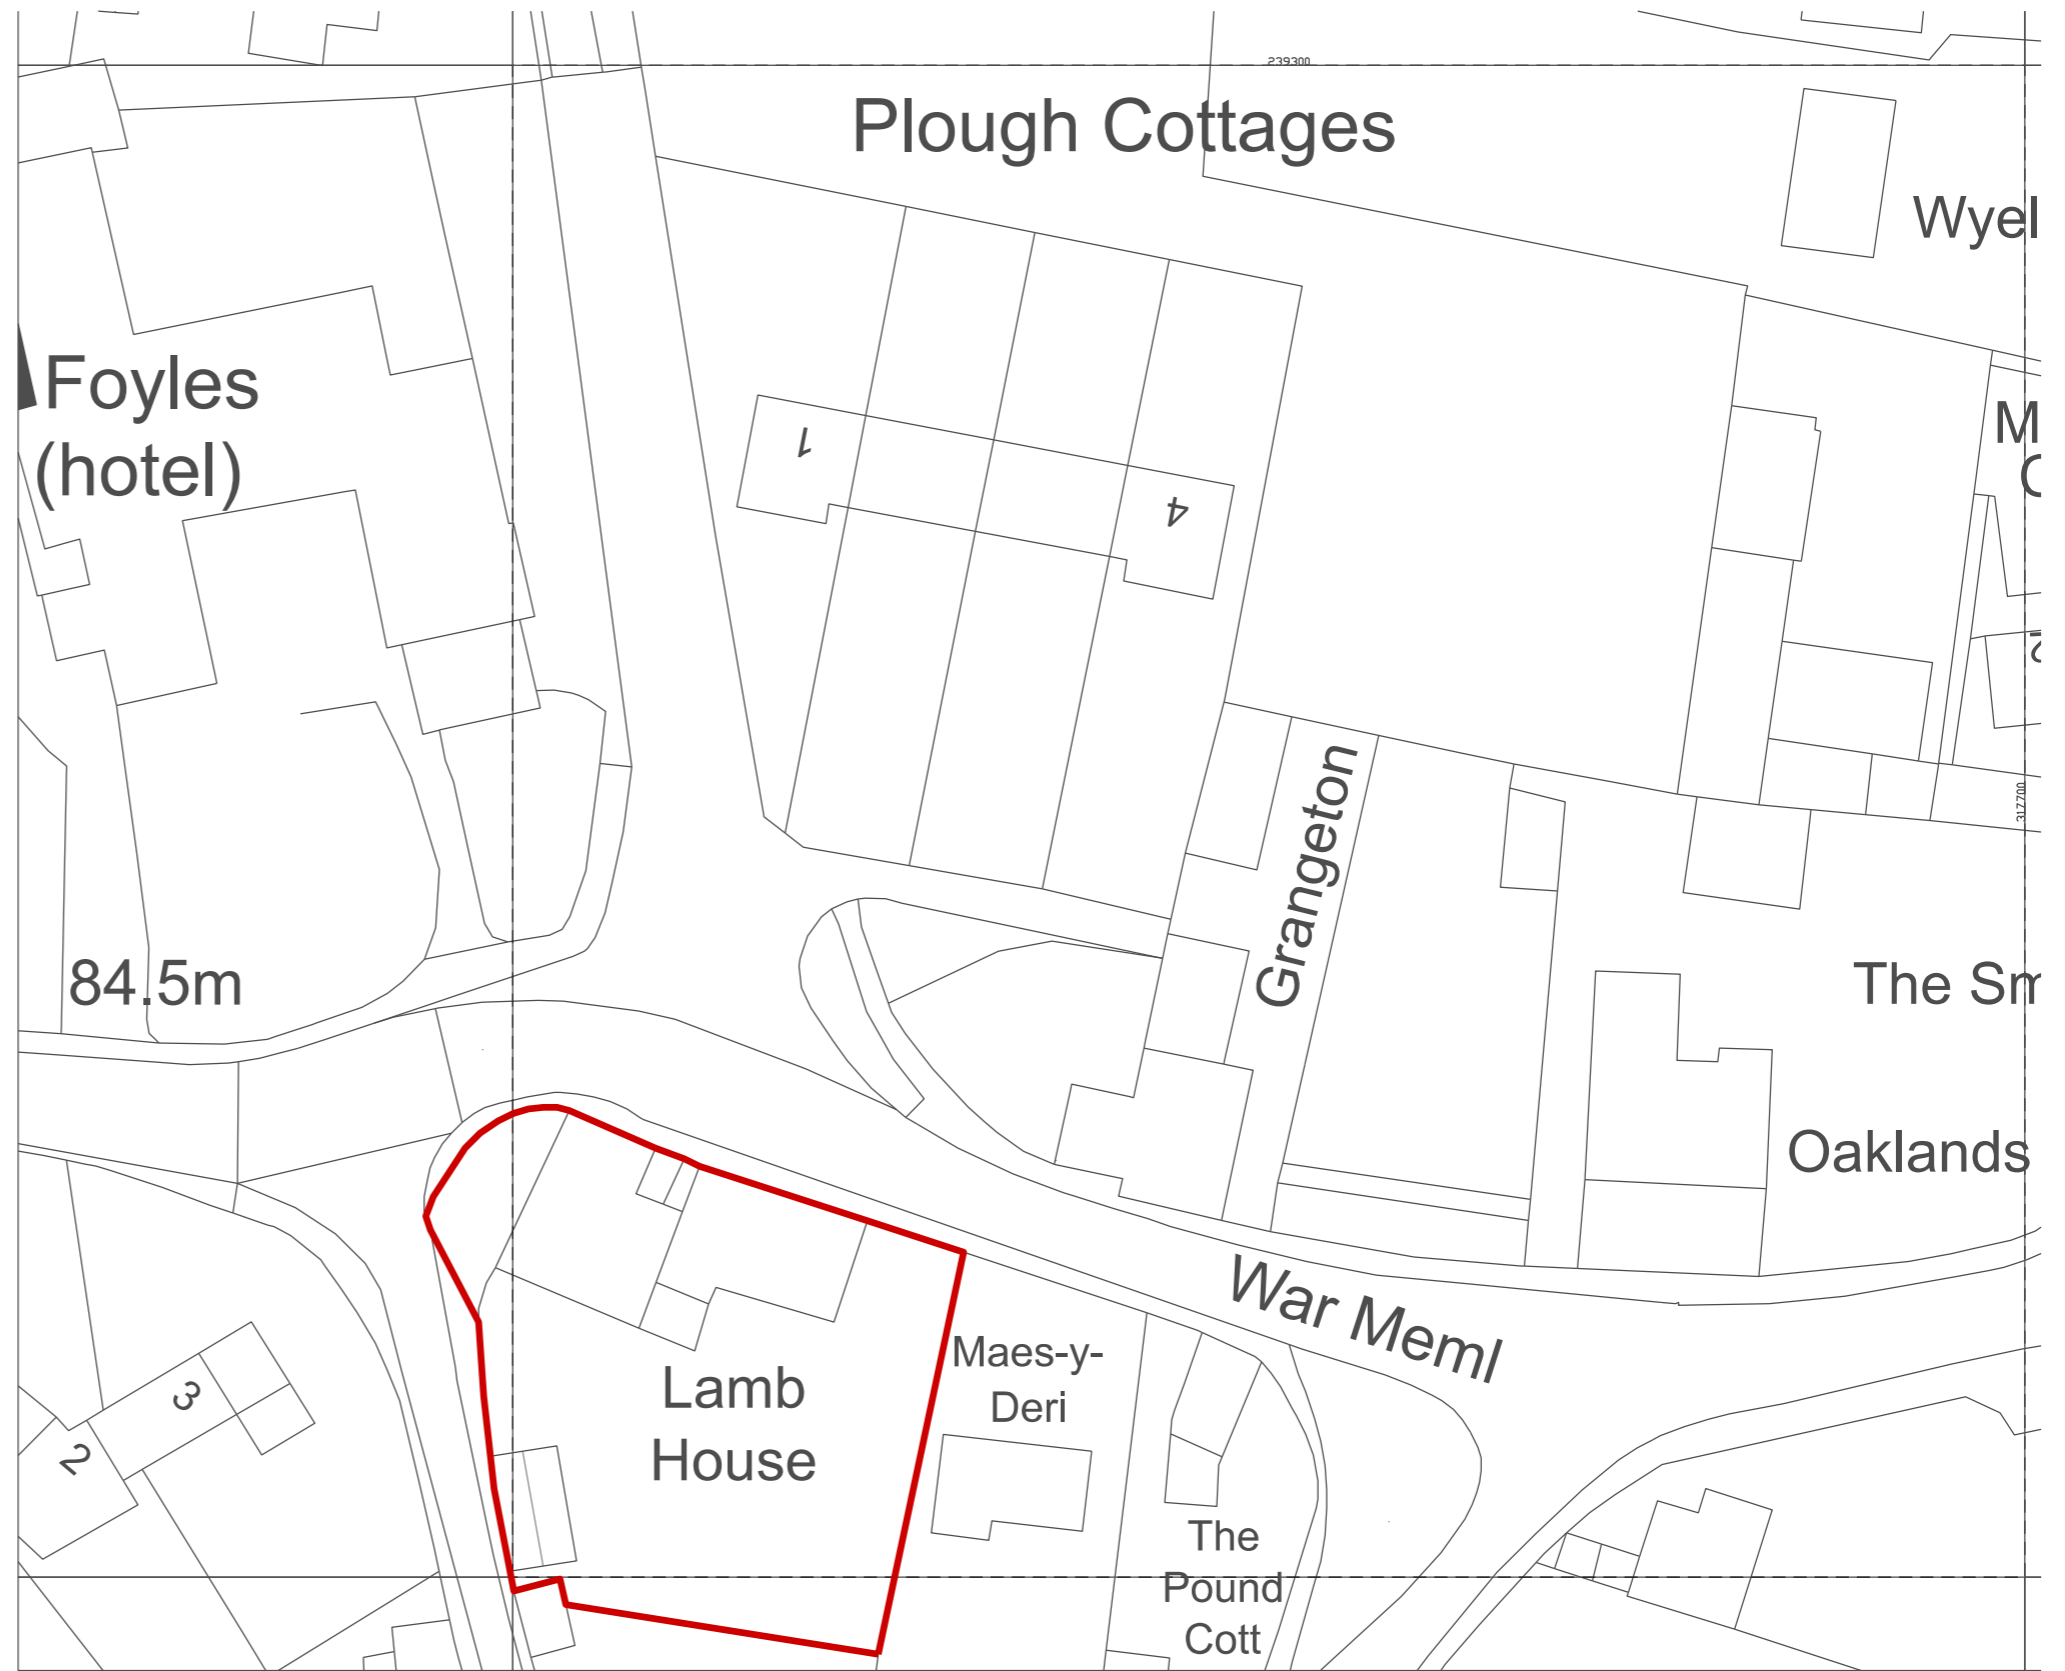

Lamb House, Glasbury
Location and Block Plan
Drawing: 1001.1A Scale: 1:1250 + 1:500 @A3

