





1 Existing Elevation 1
1 : 100




3 Existing Elevation 2
1 : 100

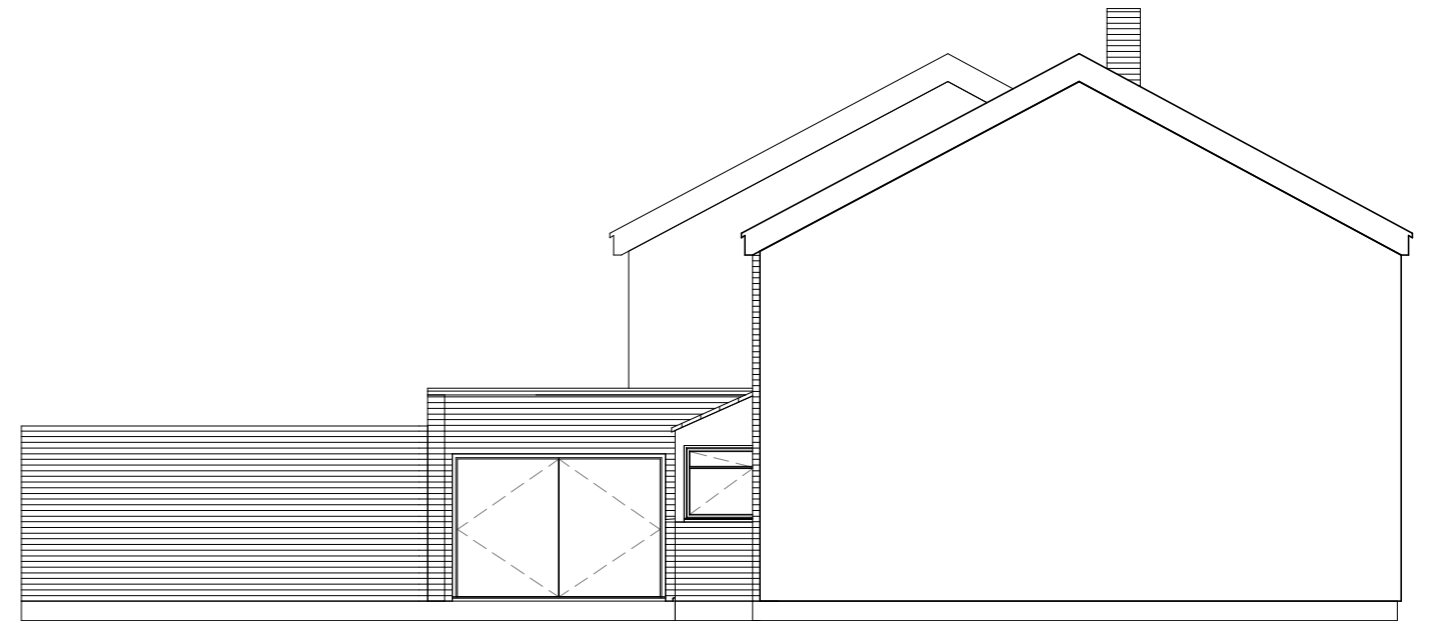

2 Proposed Elevation 1
1 : 100

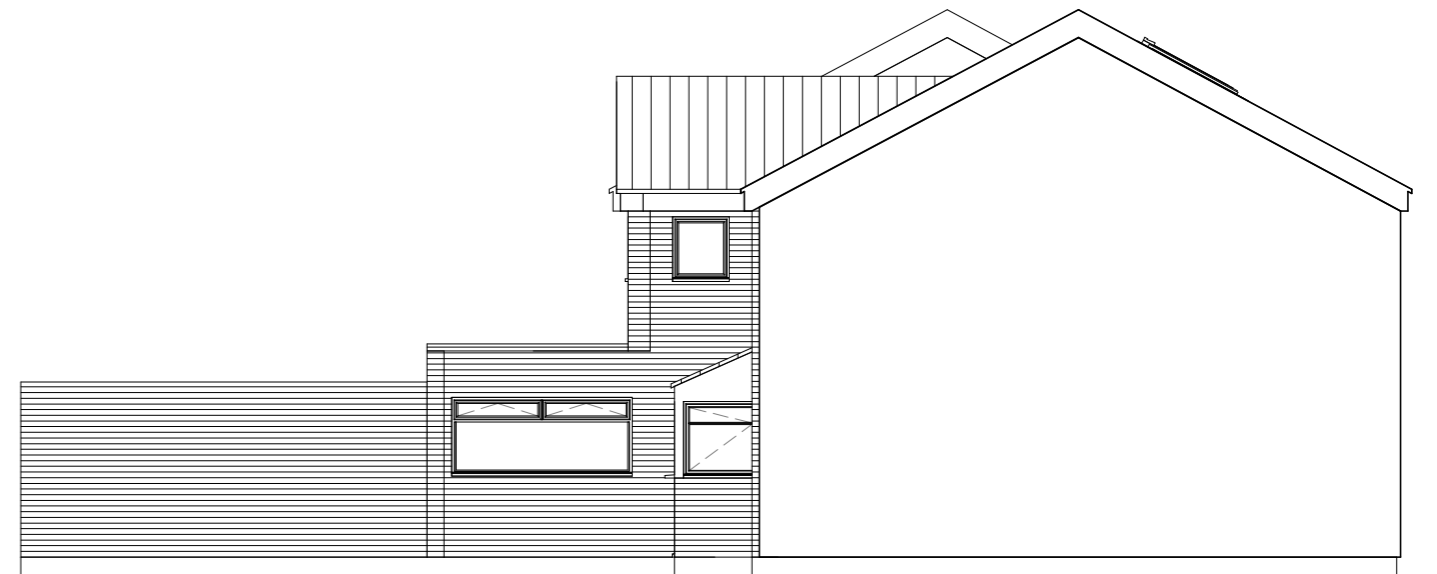

4 Proposed Elevation 2
1 : 100

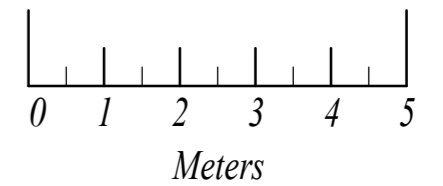

NOTES:
1). THIS DRAWING IS TO BE READ IN CONJUNCTION WITH ALL OTHER RELEVANT DRAWINGS, ANY DISCREPANCIES, ERRORS OR OMISSIONS TO BE BROUGHT TO THE ATTENTION OF PAUL DEVITT.
2). ALL DIMENSIONS TO BE CHECKED BEFORE COMMENCEMENT OF WORK ON SITE.

Rev	Comments	Drawn	Date
A	ISSUED FOR PLANNING	PMD	06/05/2022

PROJECT <i>A first floor side extension over an existing ground floor.</i>	DRAWN: <i>PMD</i>	Project Address <i>Mr J Greenwood</i> <i>5 Foxwood Road</i> <i>Bean</i> <i>Darford</i>
DRAWING TITLE <i>ELEVATIONS - SHEET 1</i>	SHEET SIZE: <i>A3</i>	DRAWING NUMBER: <i>006</i>
	SCALE: <i>AS SHOWN</i>	REV: <i>A</i>
	UNITS: <i>mm</i>	