



Case No 22/00394 1 Busketts Way, Ashurst, SO40 7AE

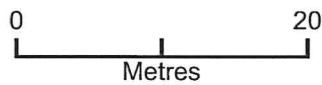

ReQuestaPlan

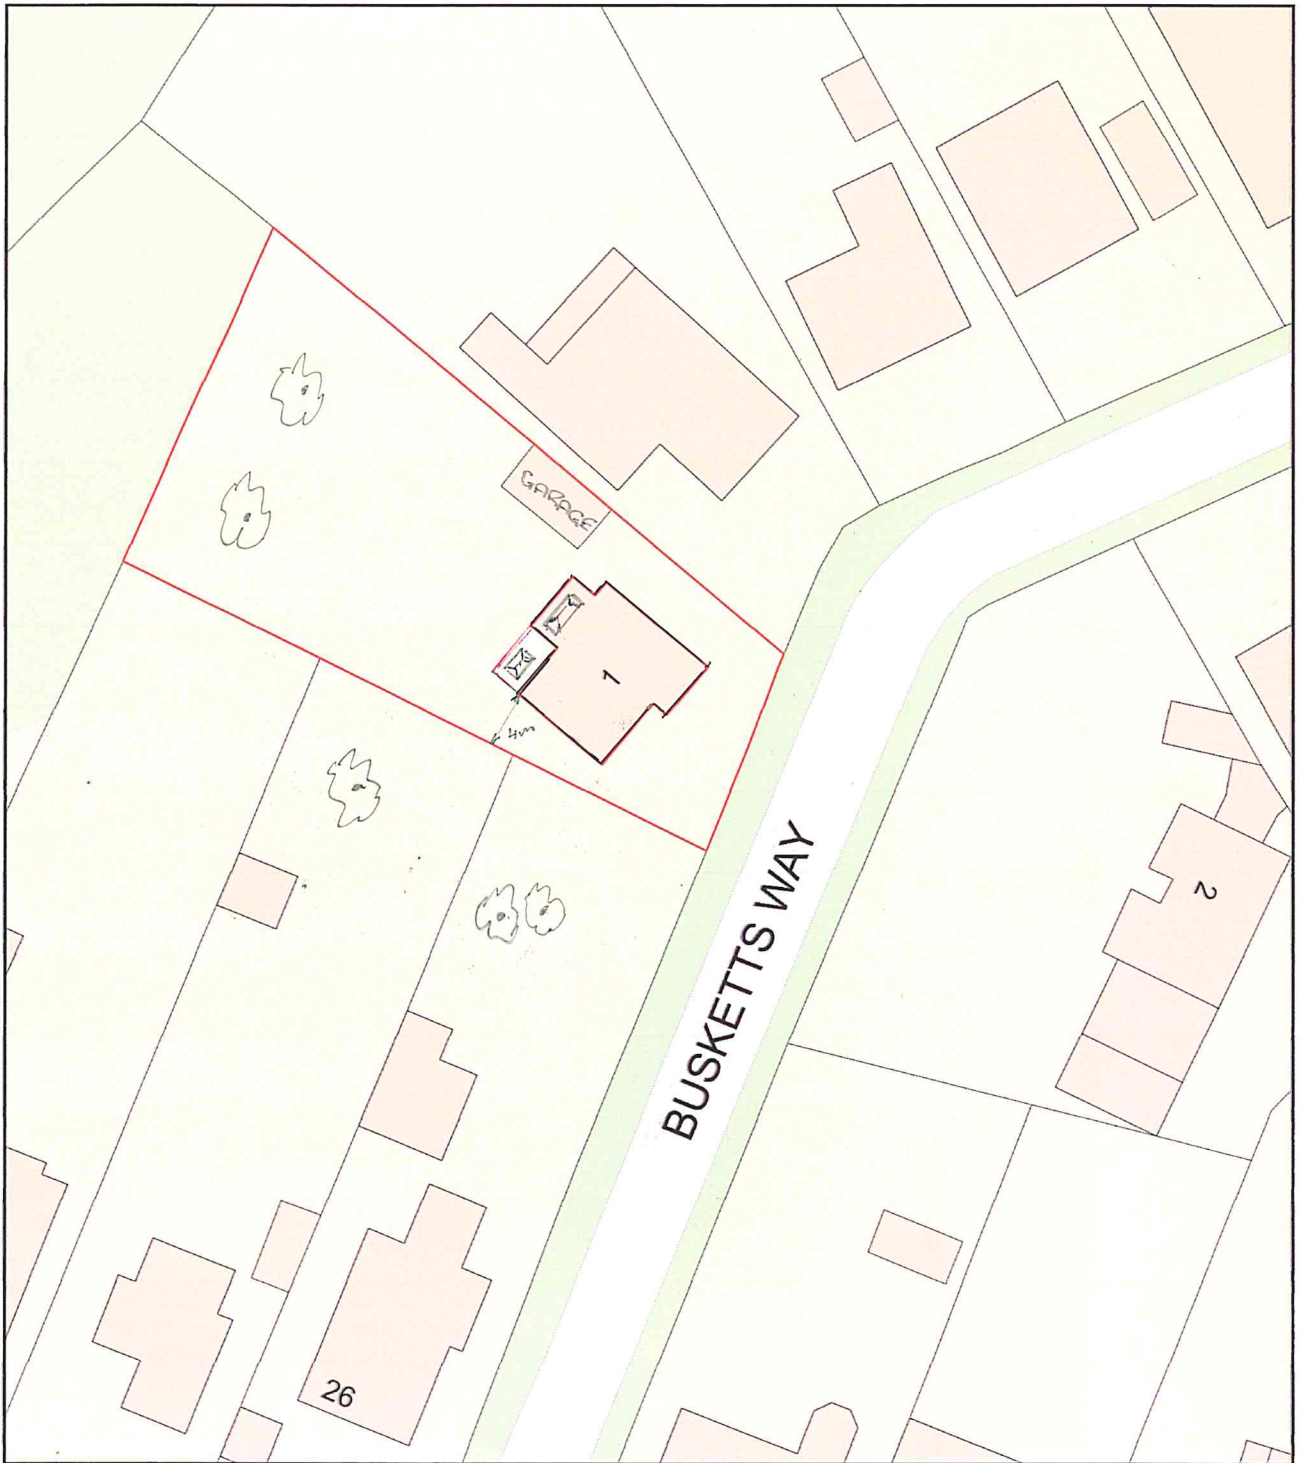

Plan Produced for: New Forest National Park

Date Produced: 19 May 2022

Plan Reference Number: TQRQM22139120730408

Scale: 1:500 @ A4

Drawing N°4
Date 19.05.2022