



Figured dimensions to be taken in preference to scaled dimensions.
 All dimensions to be checked on site by the main contractor and any discrepancies found to be reported to M.J. Design Services.
 This drawing is the copyright of M.J. Design Services

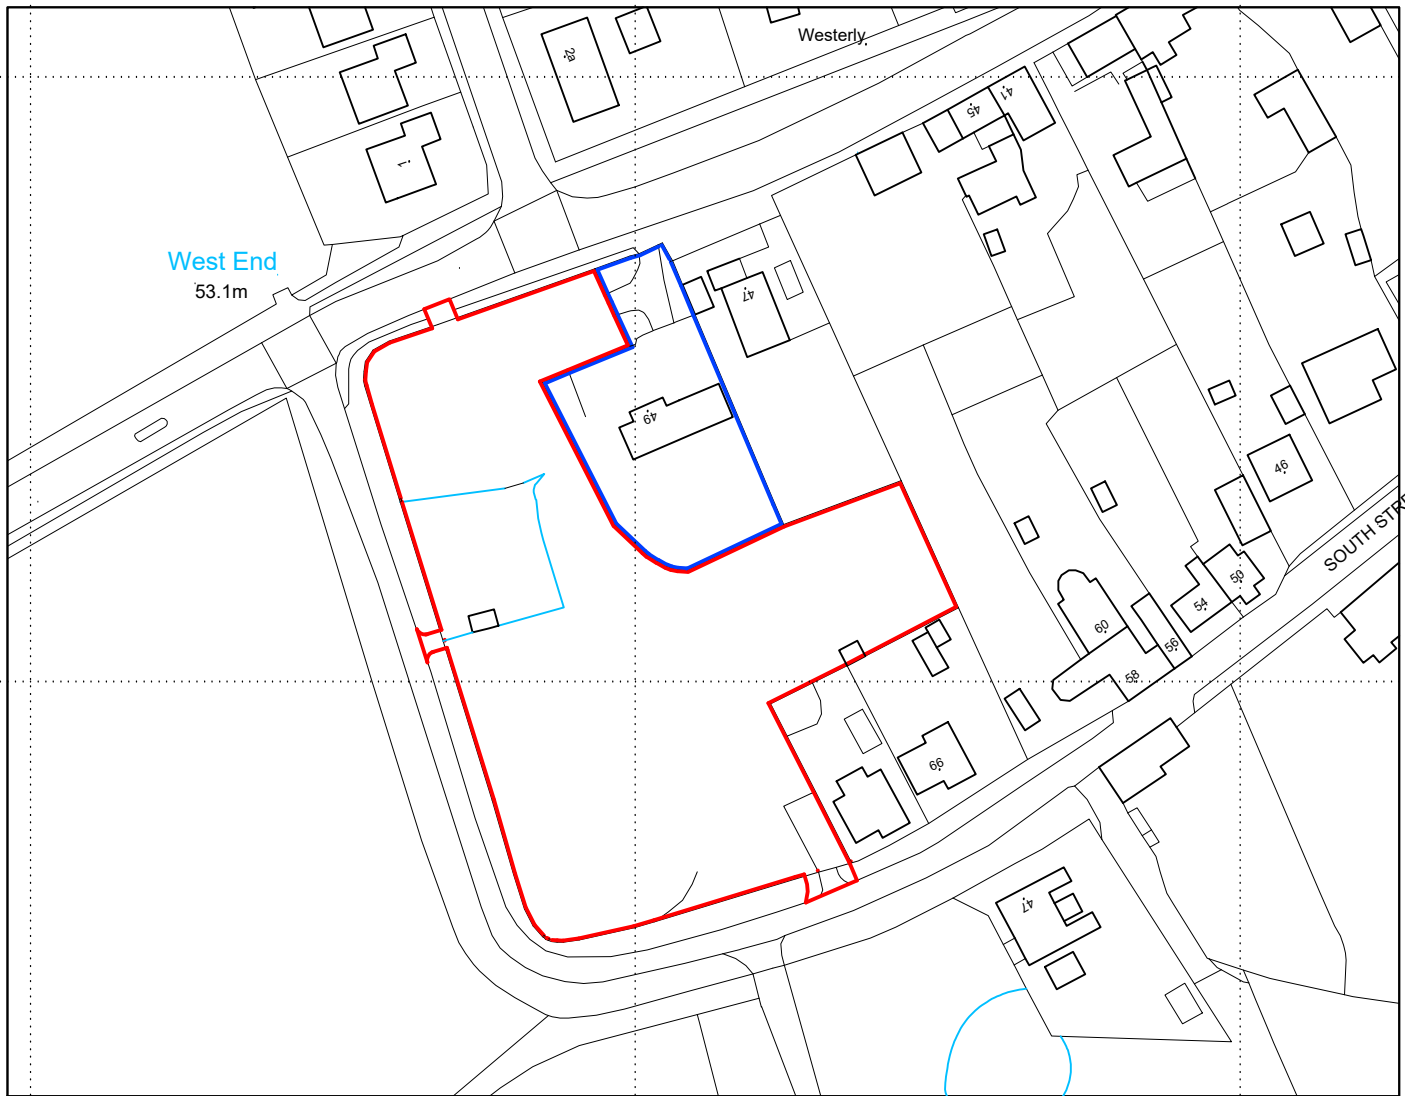

REVISION	
PROJECT TITLE	PROPOSED RESIDENTIAL DEVELOPMENT AT 49 FRONT STREET MIDDLETON ON THE WOLDS DRIFFIELD YO25 9UA
CLIENT	MR. J. EASTWOOD
DRAWING TITLE	SITE LOCATION PLAN
DATE	18 OCTOBER 2017
SCALE	1 to 1250 @ A4
DRAWING No	3463/23 A
DRAWING STATUS	Preliminary

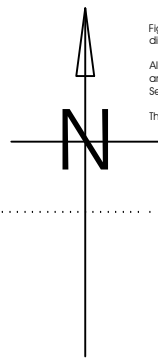

TITHE FARM . NORTH DALTON
 DRIFFIELD. YO25 9UX
 TELEPHONE: 01377 217009
 e-mail - mike@mj-design.co.uk
 www.mj-design.co.uk

