


ALL DIMENSIONS TO BE CHECKED ON SITE
DO NOT SCALE FROM THIS DRAWING.
USE FIGURED DIMENSIONS ONLY.


0m 0.5m 1m 1.5m 2m 2.5m



VISUAL SCALE 1:50 @ A3

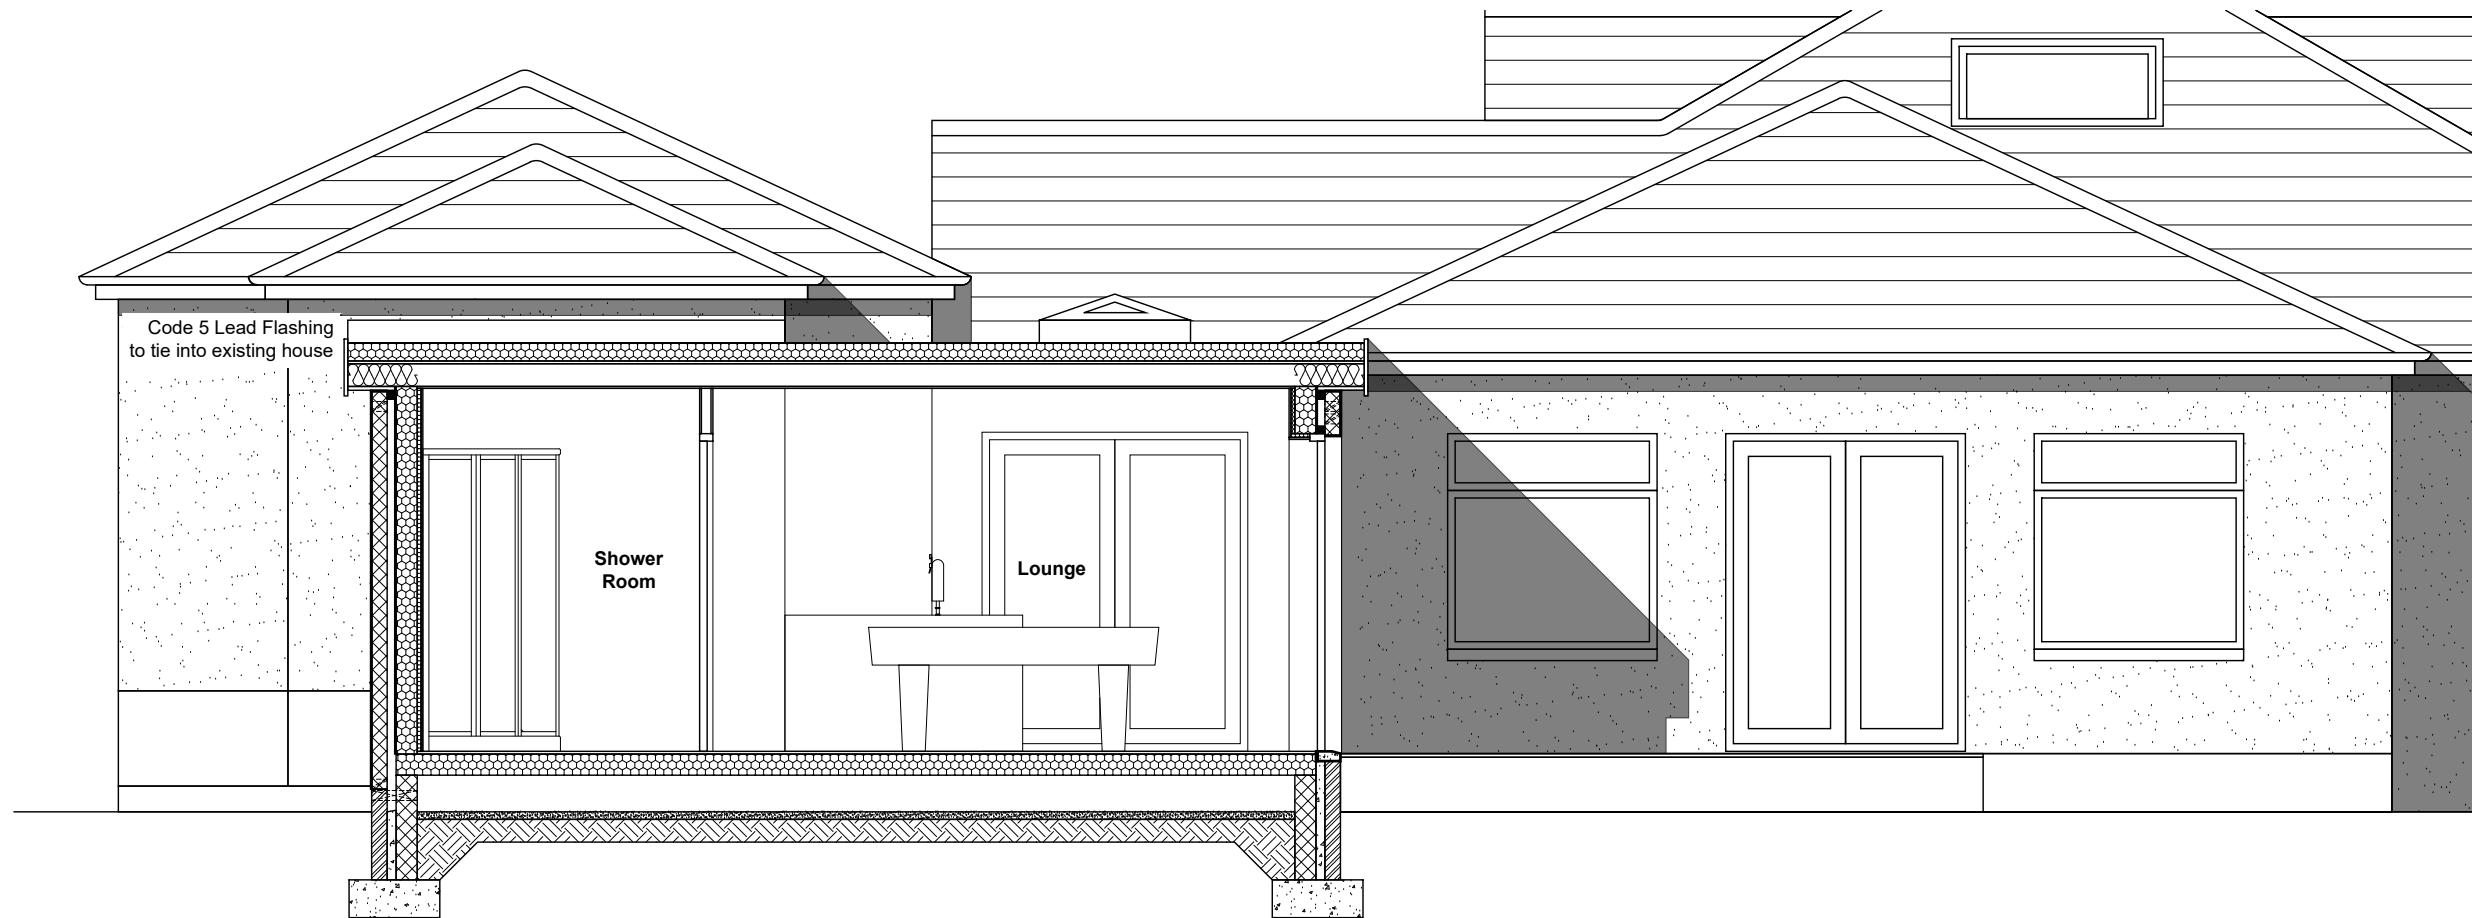

Proposed Section A-A

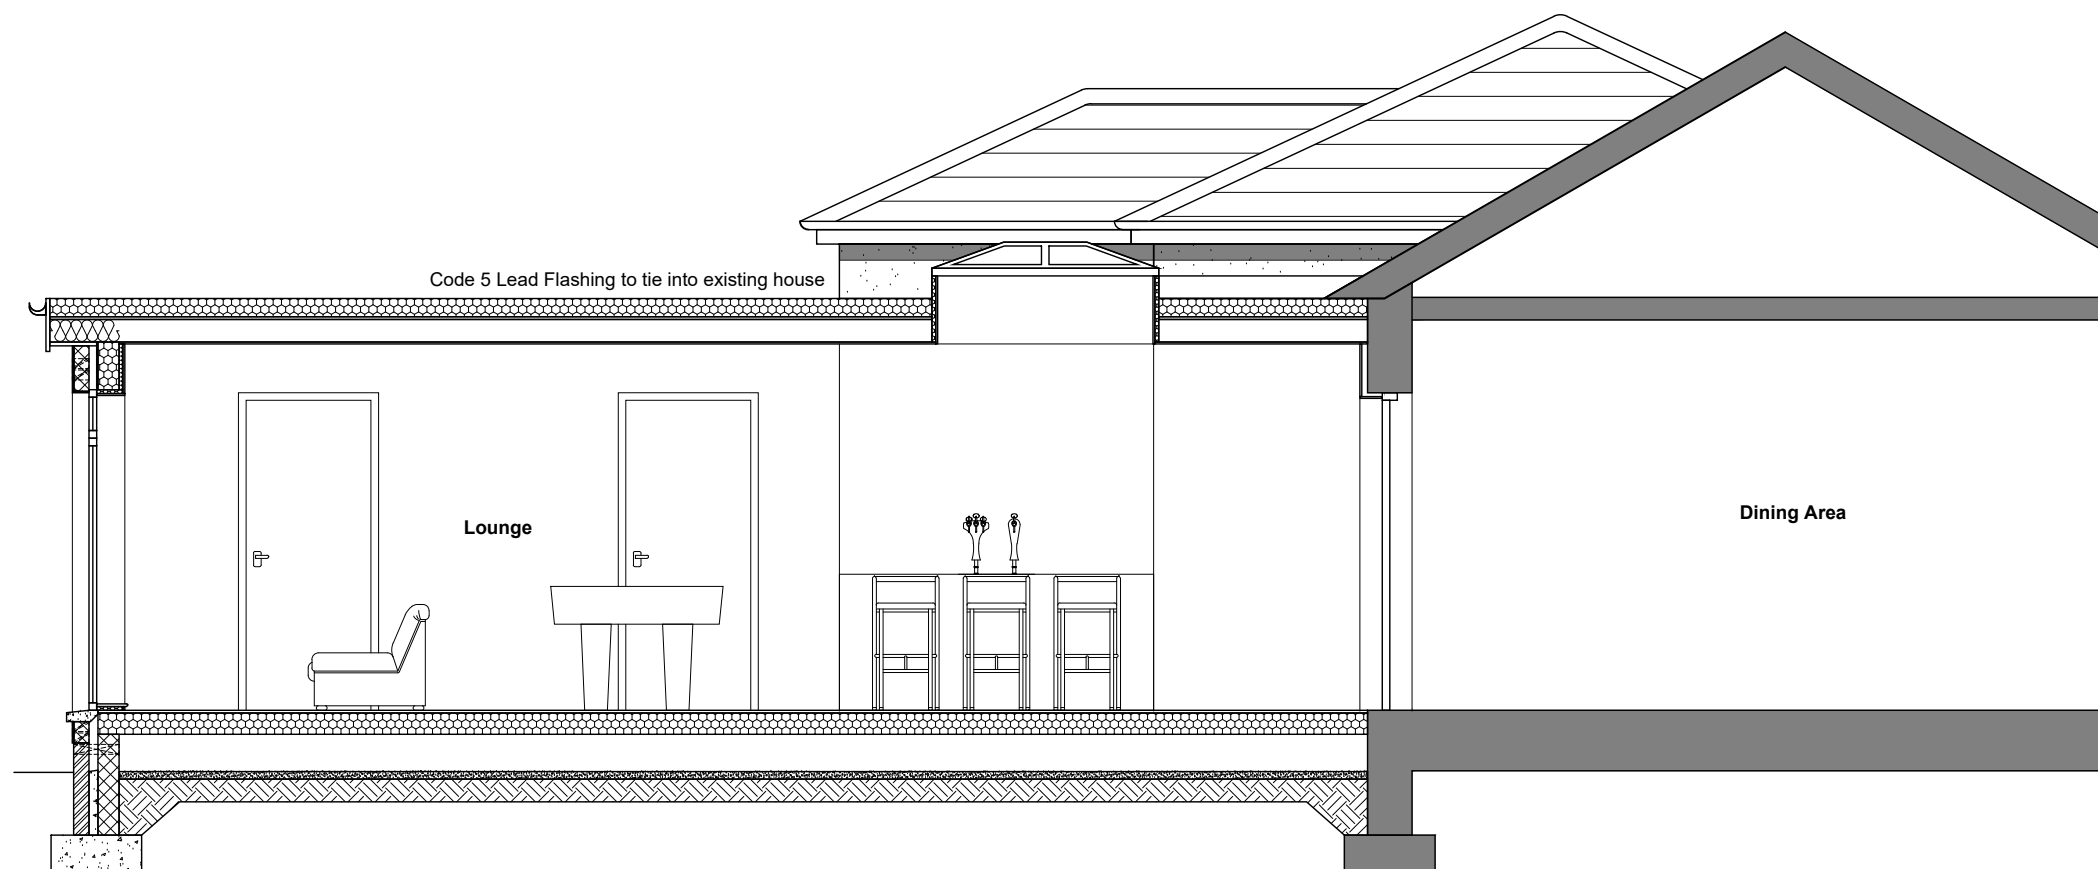

Proposed Section B-B

REV	DATE	DESCRIPTION
APPLICANT		
Mr Jim Bell		
PROJECT		
New Build Extension 6 Horsburgh Avenue, Kilsyth		
DRG. TITLE		
Proposed Sections		
STATUS		
Planning		
SCALE 1:50		
ORIGINAL A3		
DATE Apr '22		
DRG. NO.-REV.		
L(20)004		