




Proposed location plan - 1:1250

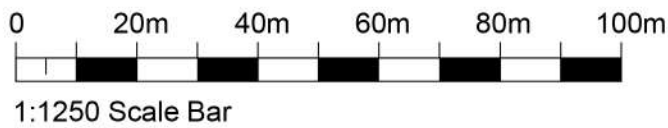

Jane Elizabeth Architects
RIBA No.092164E
PLANNING - DESIGN - SURVEYING
janeelizabetharchitects@gmail.com
Telephone: 01622 884373

Client : Mr & Mrs M. Roper
South Forstal Barn, Almshouse Road, Throwley Forstal
Project: Proposed flint wall & outbuilding repair,
new materials, new greenhouse & shepherd hut.

Scale: 1:1250
Date: May 2022
Dwg No: 09.22.02