



Datum 7.00m
Building 2 – ELEVATION 5

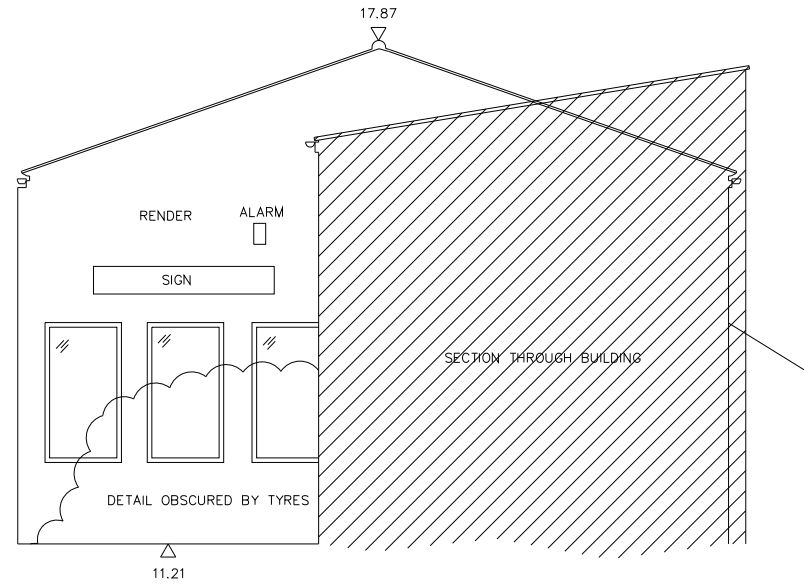

Datum 7.00m
Building 2 – ELEVATION 6


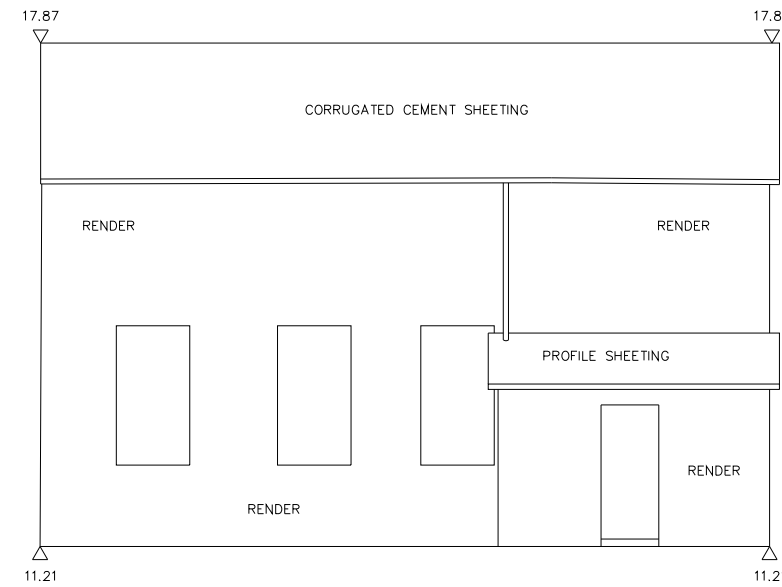


Datum 7.00m
Building 2 – ELEVATION 7


Notes
All Dimensions to be checked on site. Walls shown on plans are not to be assumed to be solid & should be checked for thickness, construction, load bearing capacity & stability.

NOTE
All survey data provided by SURVEY & ENGINEERING PROJECTS

ABBREVIATIONS

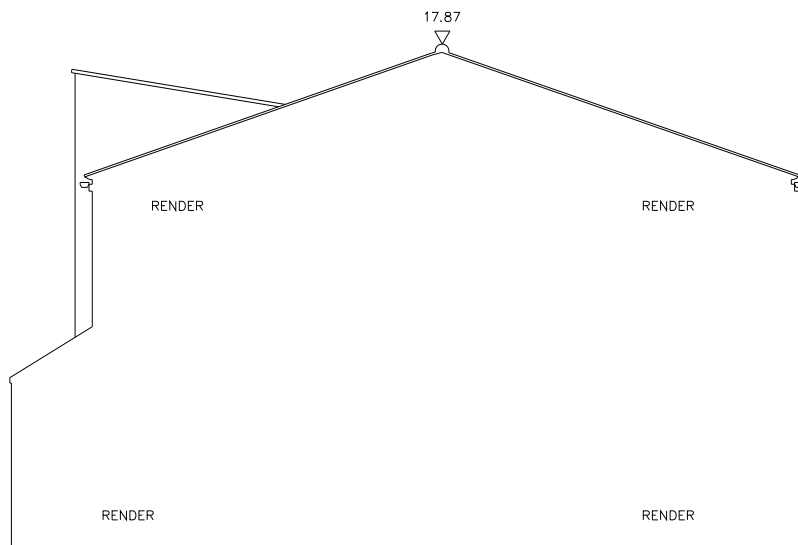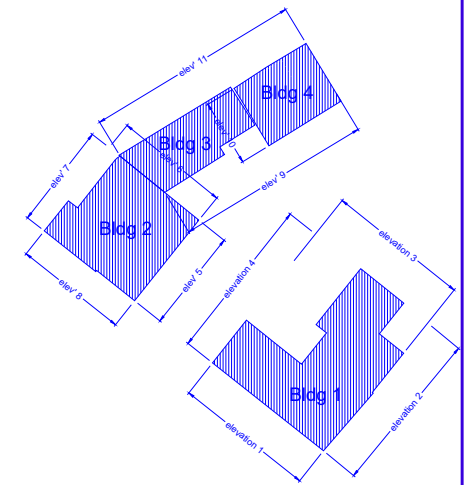

Datum 7.00m
Building 2 – ELEVATION 8

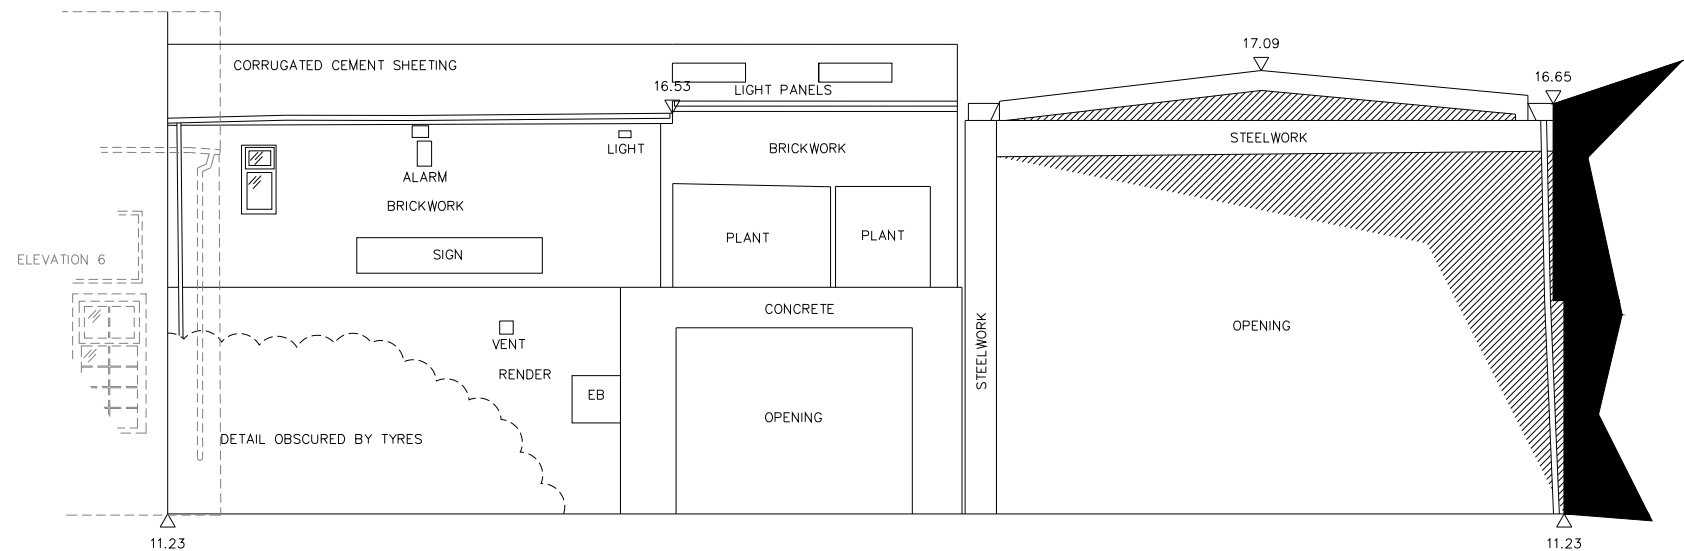

Datum 7.00m
Buildings 3 & 4 – ELEVATION 9

Rev. 0 Description. Issued

2 Berkshire Close | Wilpshire | Blackburn | Lancashire | BB1 9NG
tel 01254 614055 fax 01254 208754 e-mail sales@tricadsolutions.co.uk

Site Address
Inglemere Metals (Blackpool) Ltd
50 - 62 Cowley Road, Blackpool
FY4 4NE

Project Description
Demolition of existing apartments.
Remodelling of workshops/stores
& Erection of boundaries

Drawing Title
Existing Elevations

| | | |
|--------------------------------------|--------------------|----------------|
| Scale 1:100@A3 | Date 15/02/2022 | Drawn By MD |
| Drawing Number TRI-3699-05 | | |