


Notes

All Dimensions to be checked on site. Walls shown on plans are not to be assumed to be solid & should be checked for thickness, construction, load bearing capacity & stability.




NOTE

All survey data provided by

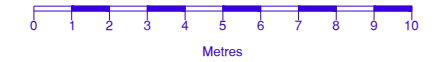

ABBREVIATIONS

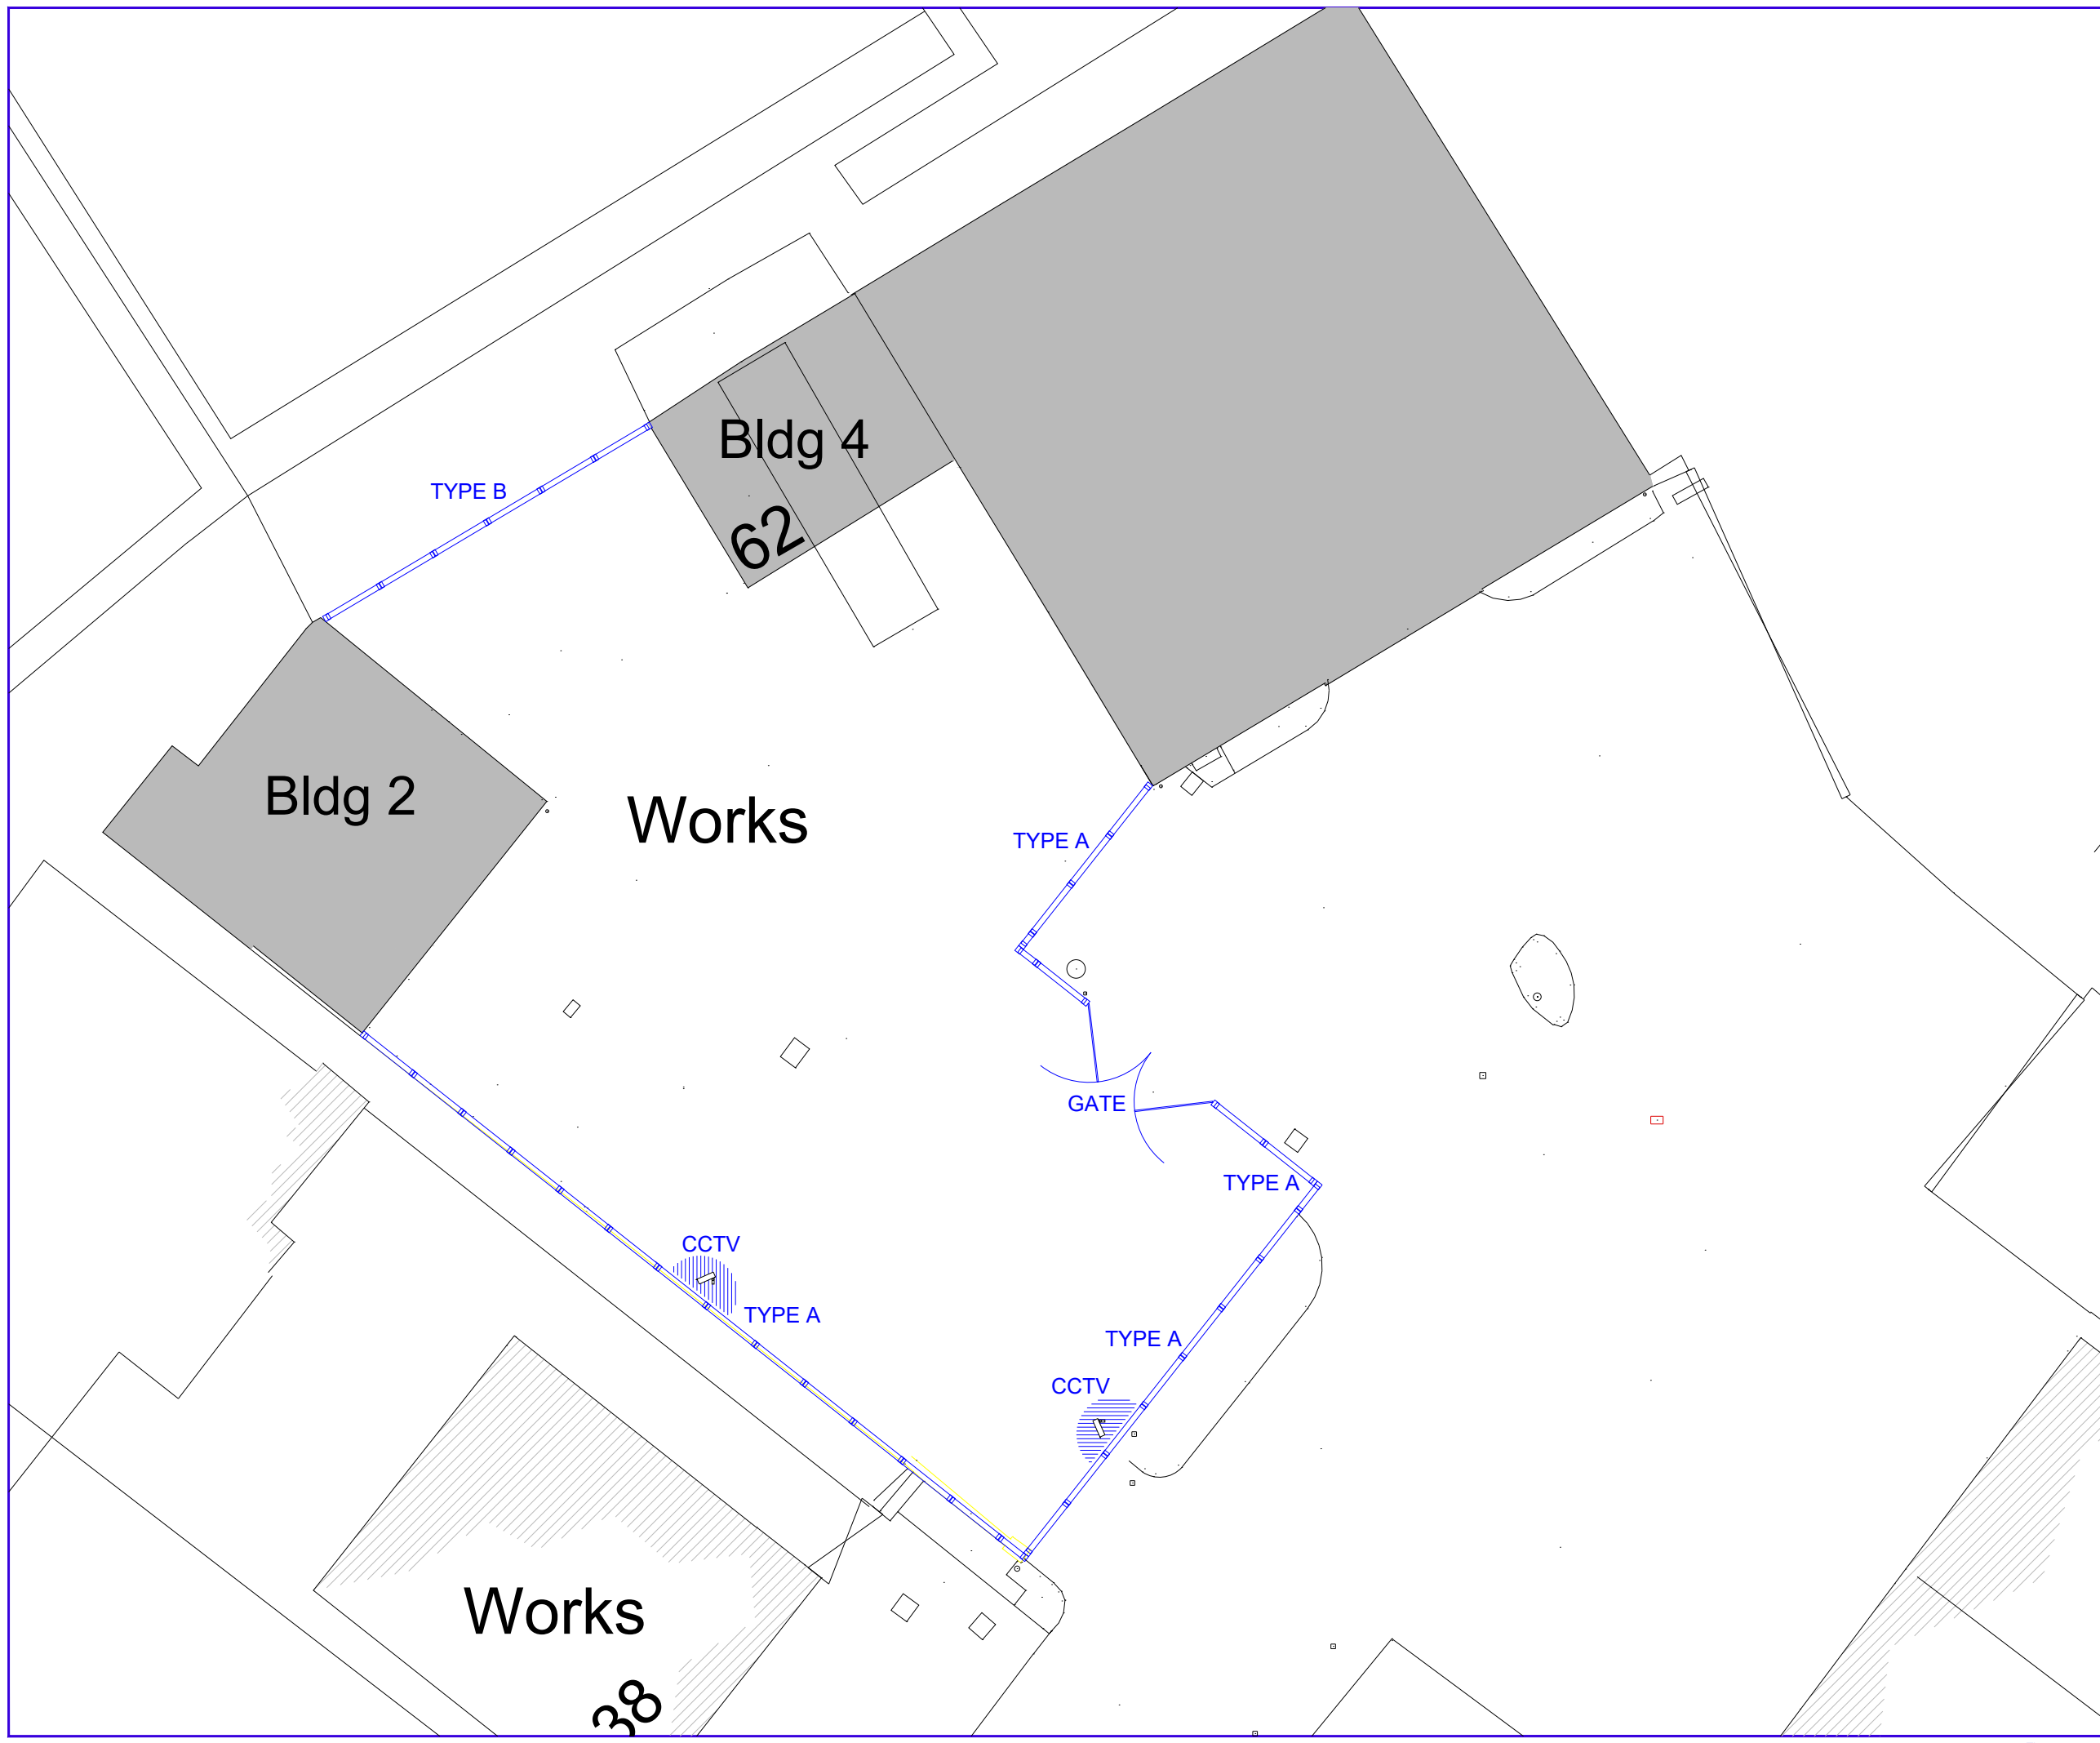

Rev. 0 Description. Issued



2 Berkshire Close | Wilpshire | Blackburn | Lancashire | BB1 9NG  
Tel: 01254 614055 Fax: 01254 208754 e-mail: sales@tricadsolutions.co.uk

Site Address

Inglemere Metals (Blackpool) Ltd  
50 - 62 Cowley Road, Blackpool  
FY4 4NE

Project Description

Demolition of existing apartments.  
Remodelling of workshops/stores  
& Erection of boundaries

Drawing Title

Proposed  
Site Layout

Scale	Date	Drawn By
1:200@A3	14/03/2022	MD

Drawing Number

TRI-3699-03