



203 x 203 SECTION COLUMNS  
WITH 2 x 1.5m CONCRETE  
PANEL INSERTS

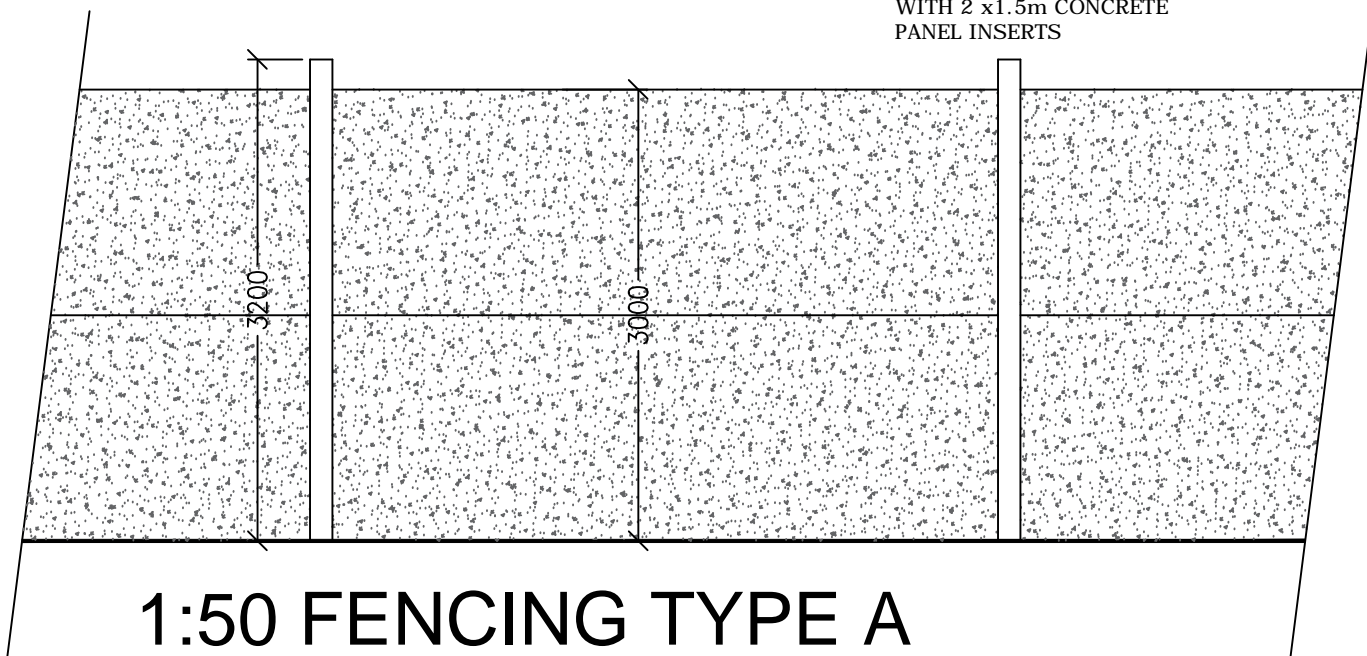


1:50 FENCING TYPE A

203 x 203 SECTION COLUMNS  
WITH 3 x 1.5m CONCRETE  
PANEL INSERTS

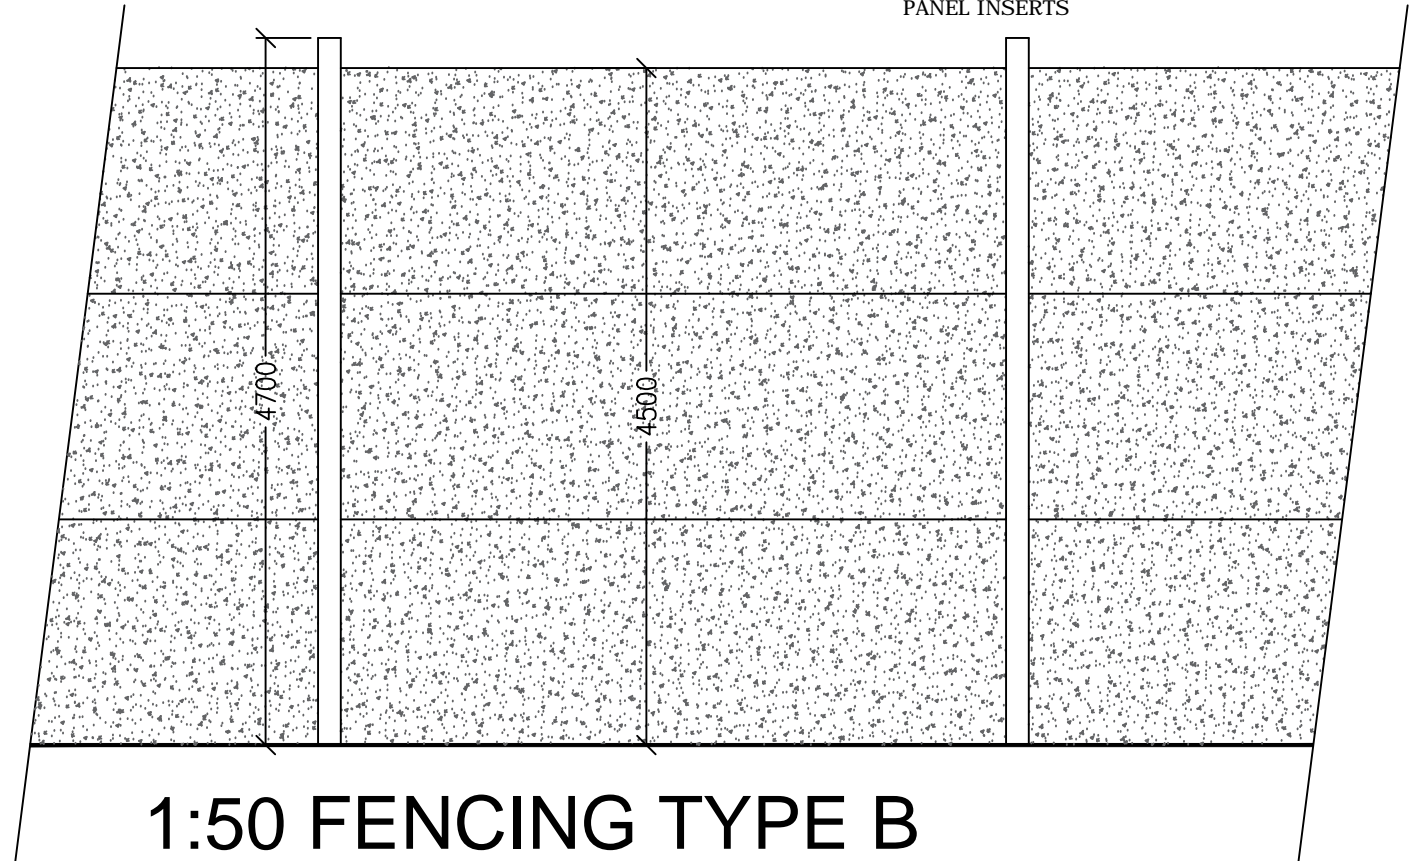


1:50 FENCING TYPE B

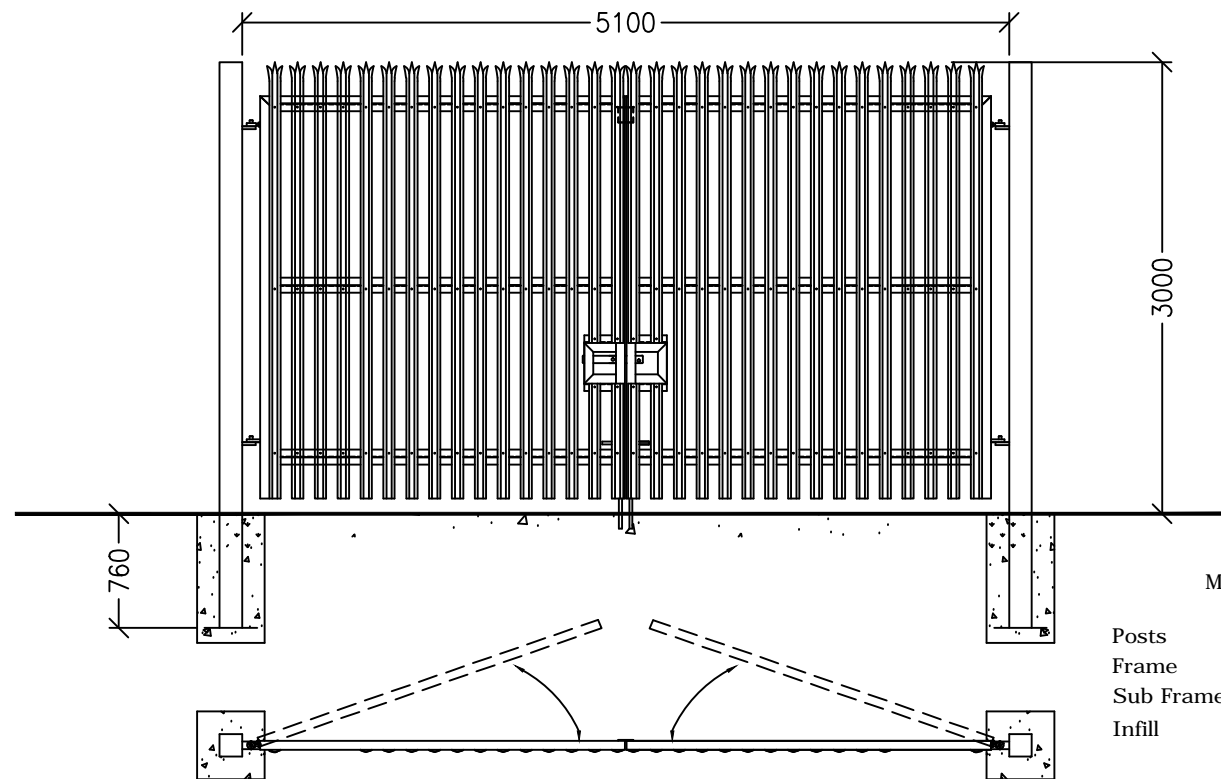

1:50 GATES TYPE A

Materials

- Posts 150x150x5 SHS
- Frame 60x60X3 SHS
- Sub Frame 50x50X5 RSA
- Infill D Section Palisade Pale

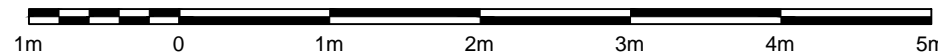

THIS DRAWING AND ITS CONTENTS ARE AND REMAIN THE COPYRIGHT OF LINDSAY F ORAM CHARTERED ARCHITECT LIMITED. DO NOT SCALE. IF IN DOUBT SEEK CLARIFICATION.

Lindsay F Oram BA(Hons), BArch, ARB, RIBA

Chartered Architect

FYCreatives 154-158 Church Street  
Blackpool  
Lancashire  
FY1 3PS  
T: 07479 194983  
oramarchitect@gmail.com

CLIENT  
INGLEMERE METALS (BLACKPOOL) LTD

PROJECT  
**INGLEMERE METALS (BLACKPOOL) LTD**  
50-62 COWLEY ROAD  
BLACKPOOL  
FY4 4NE

DRAWING TITLE  
PROPOSED FENCING DETAILS

DATE  
MARCH 22

DRAWING NUMBER  
329-01

DRAWN  
LFO

SCALE @ A1  
1/50@A3

REV

- PRE-TENDER ISSUE
- TENDER ISSUE

- CONSTRUCTION ISSUE
- AS-BUILT DRAWINGS