


Notes



All Dimensions to be checked on site. Walls shown on plans are not to be assumed to be solid & should be checked for thickness, construction, load bearing capacity & stability.

NOTE


All survey data provided by

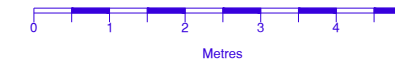

ABBREVIATIONS

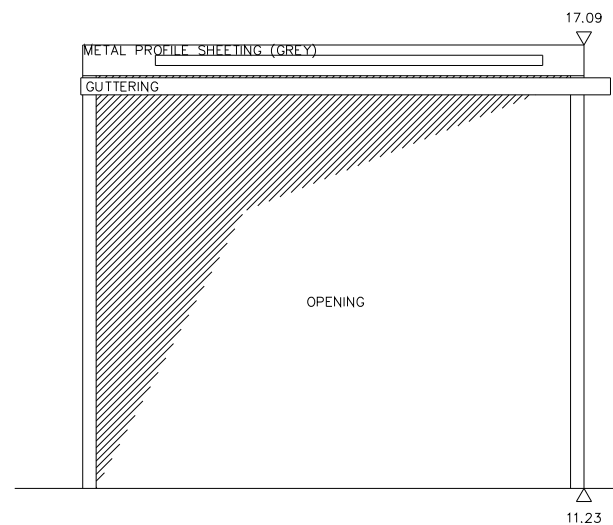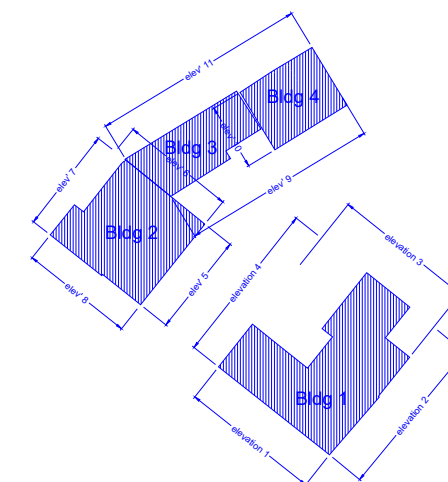

Datum 7.00m
Building 4 – ELEVATION 10

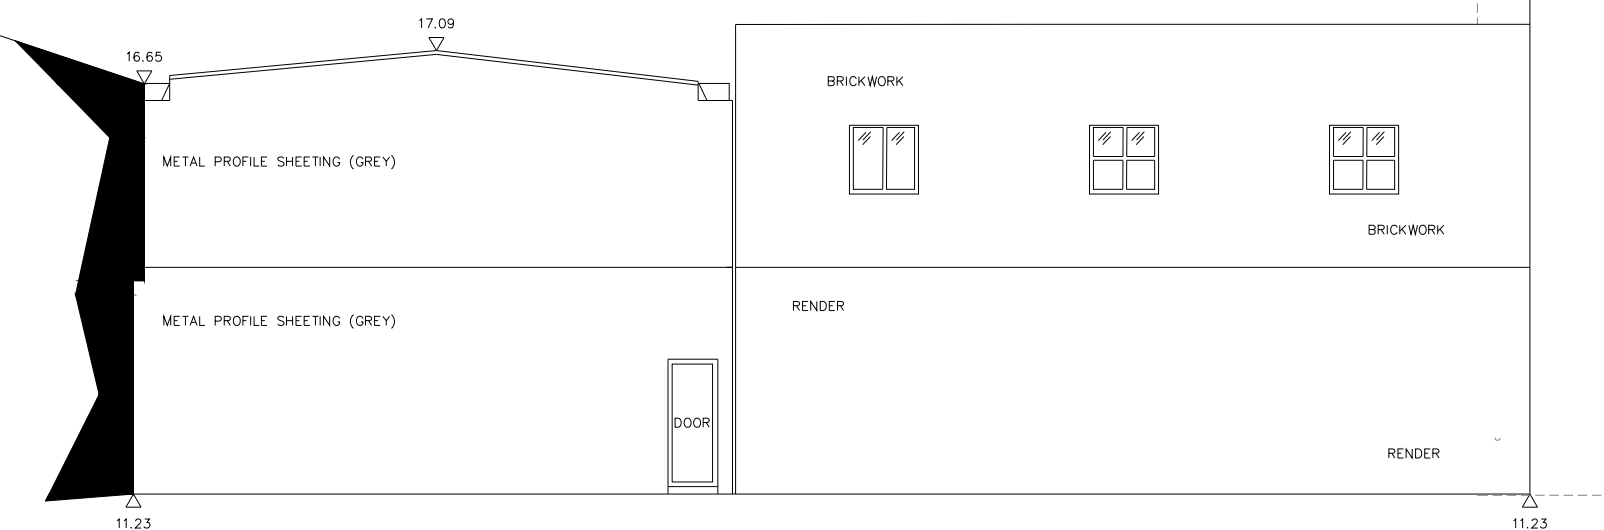

Datum 7.00m
Buildings 3 & 4 – ELEVATION 11

Rev.0 Description. Issued



2 Berkshire Close | Wilpshire | Blackburn | Lancashire | BB1 9NG
tel 01254 614055 fax 01254 208754 e-mail sales@tricadsolutions.co.uk

Site Address

Inglemere Metals (Blackpool) Ltd
50 - 62 Cowley Road, Blackpool
FY4 4NE

Project Description

Demolition of existing apartments.
Remodelling of workshops/stores
& Erection of boundaries

Drawing Title

Existing
Elevations

Scale	Date	Drawn By
1:100@A3	15/02/2022	MD

Drawing Number

TRI-3699-06