




Datum 82.00m North Eastern Elevation

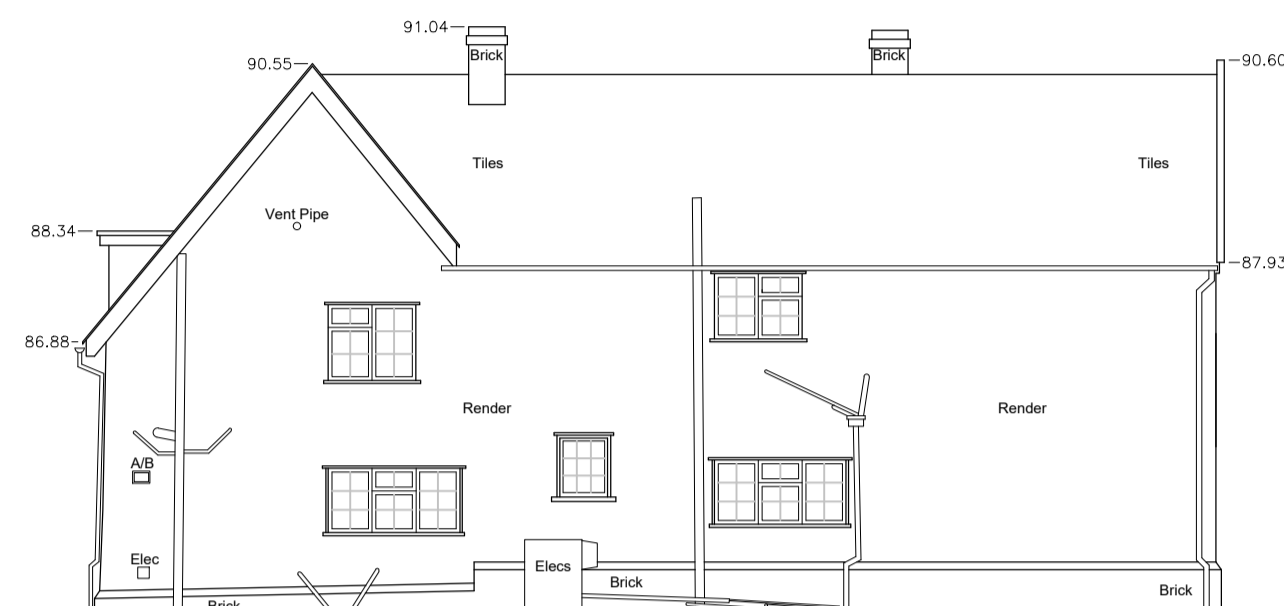


Datum 82.00m North Western Elevation

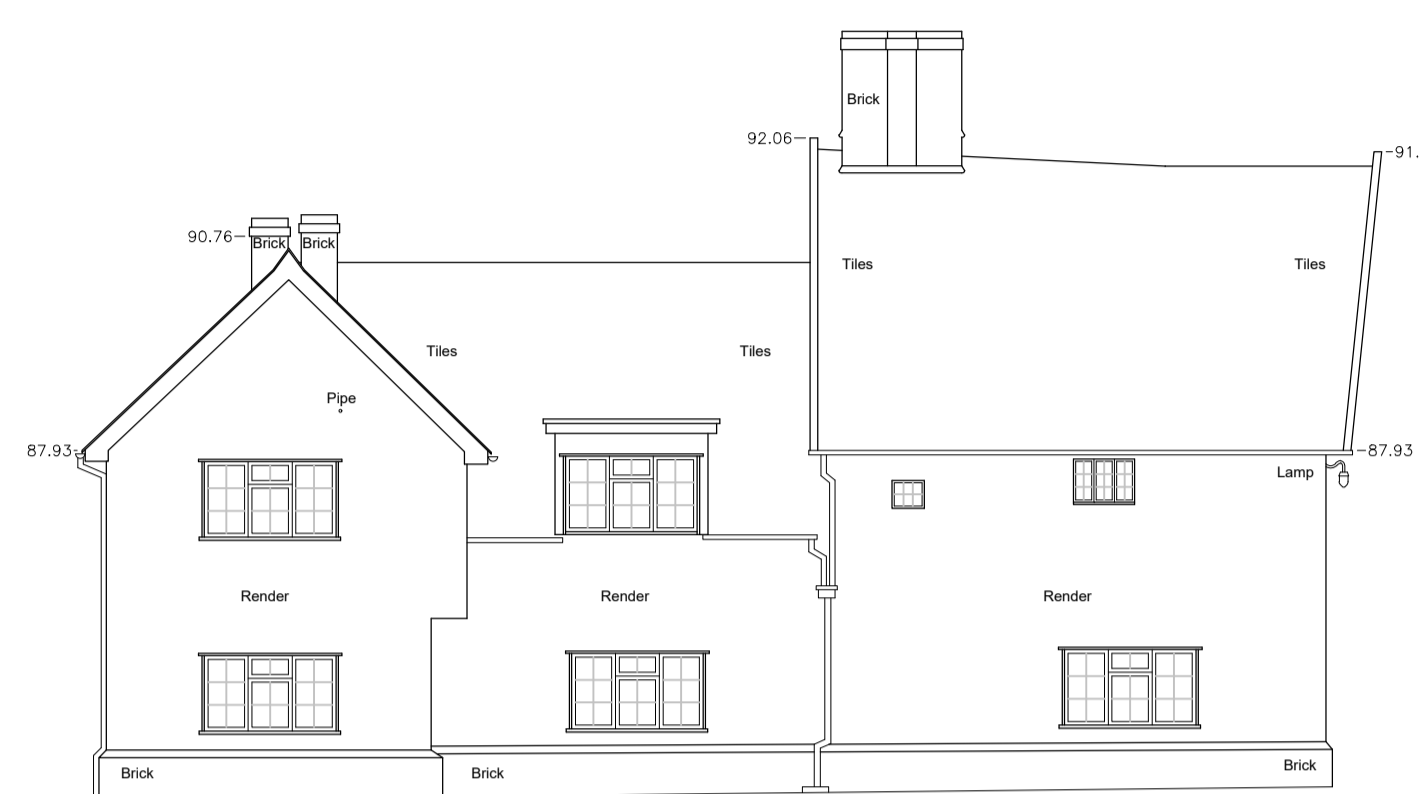


Datum 82.00m South Western Elevation

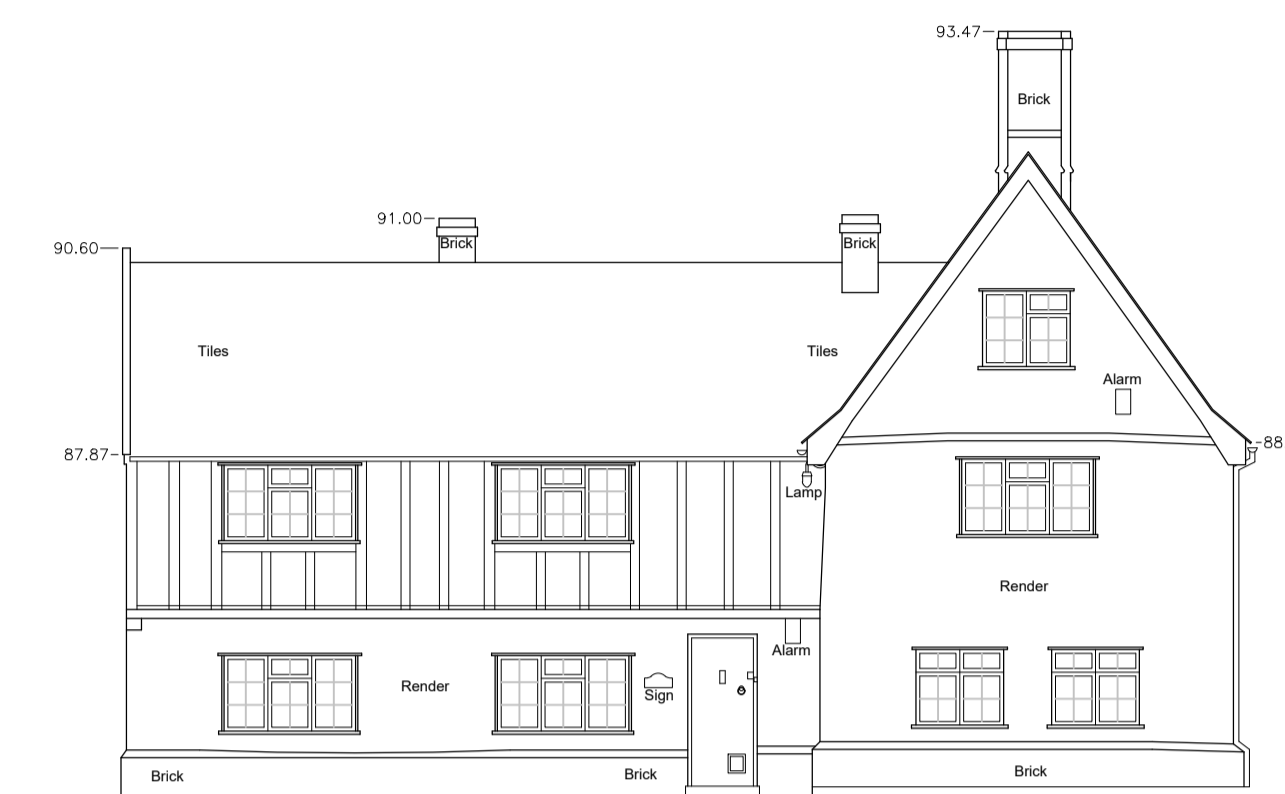


Datum 82.00m South Eastern Elevation

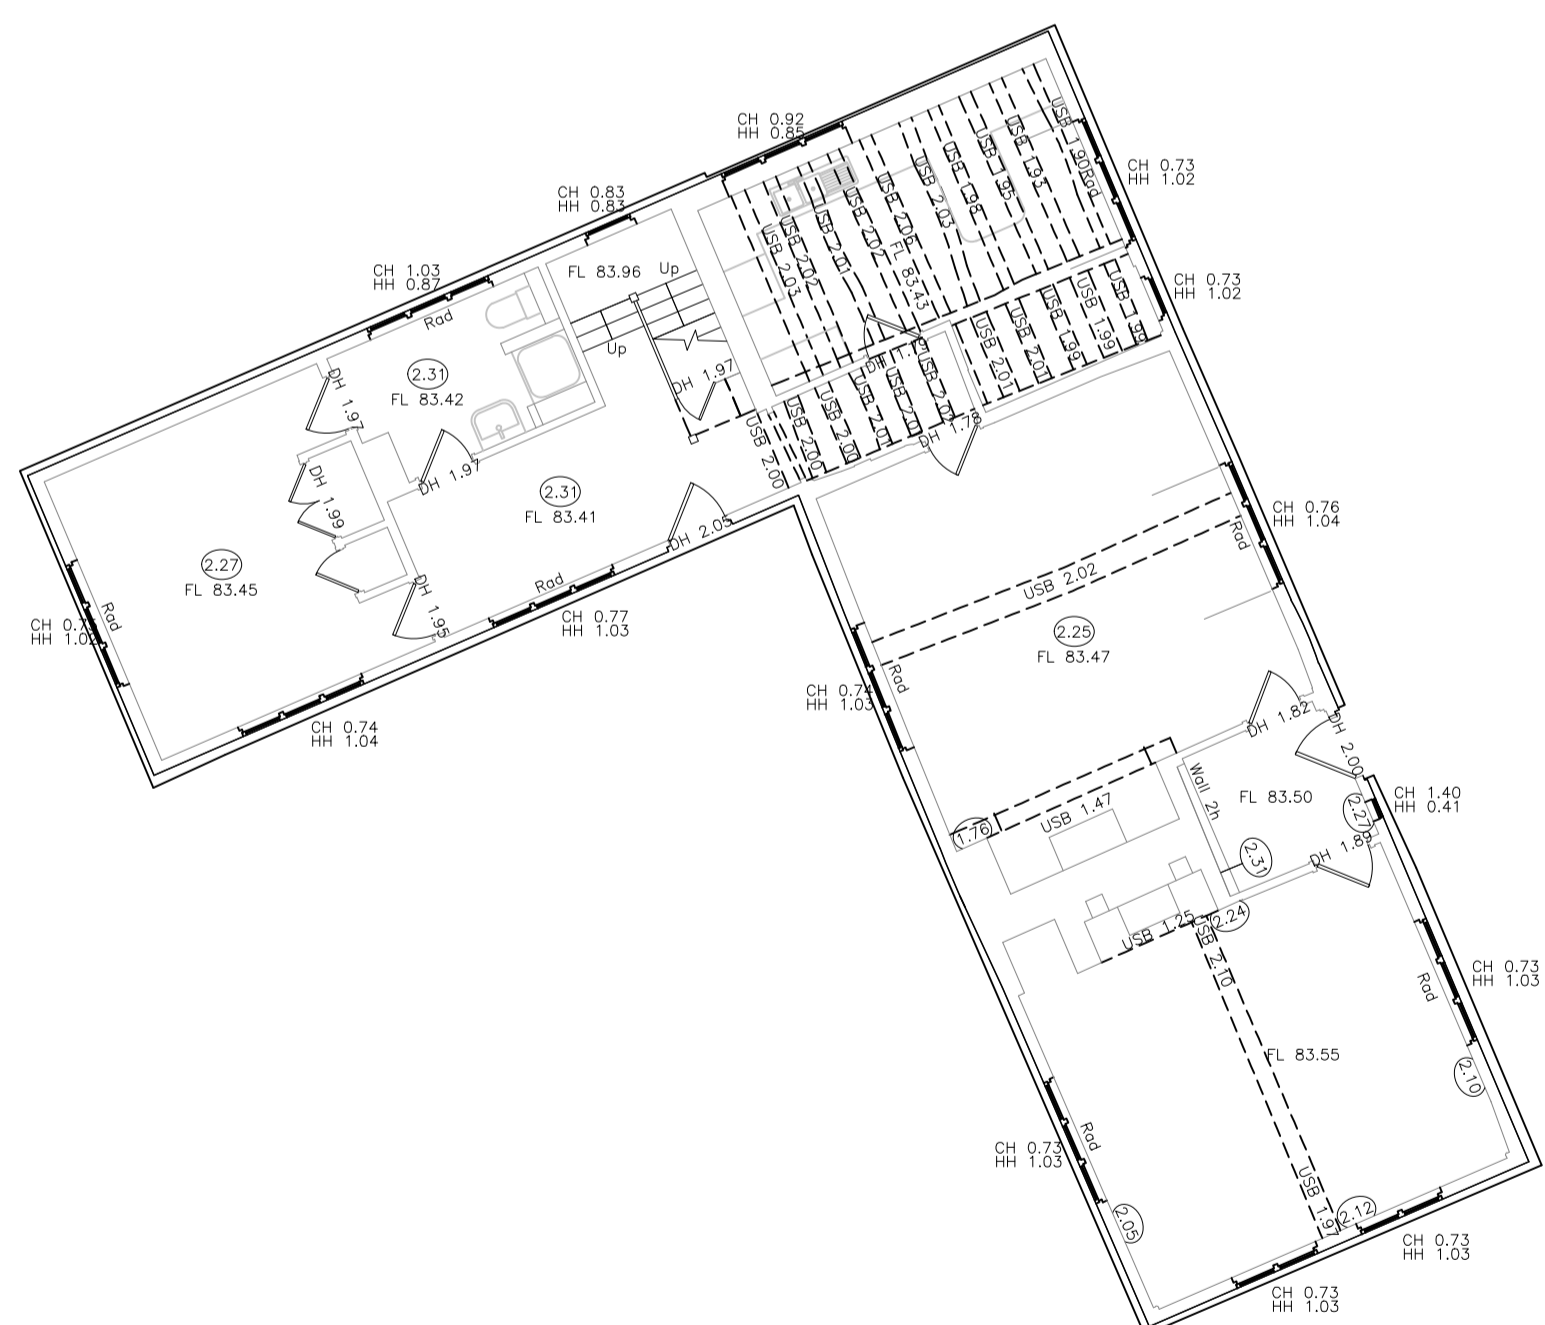


Ground Floor

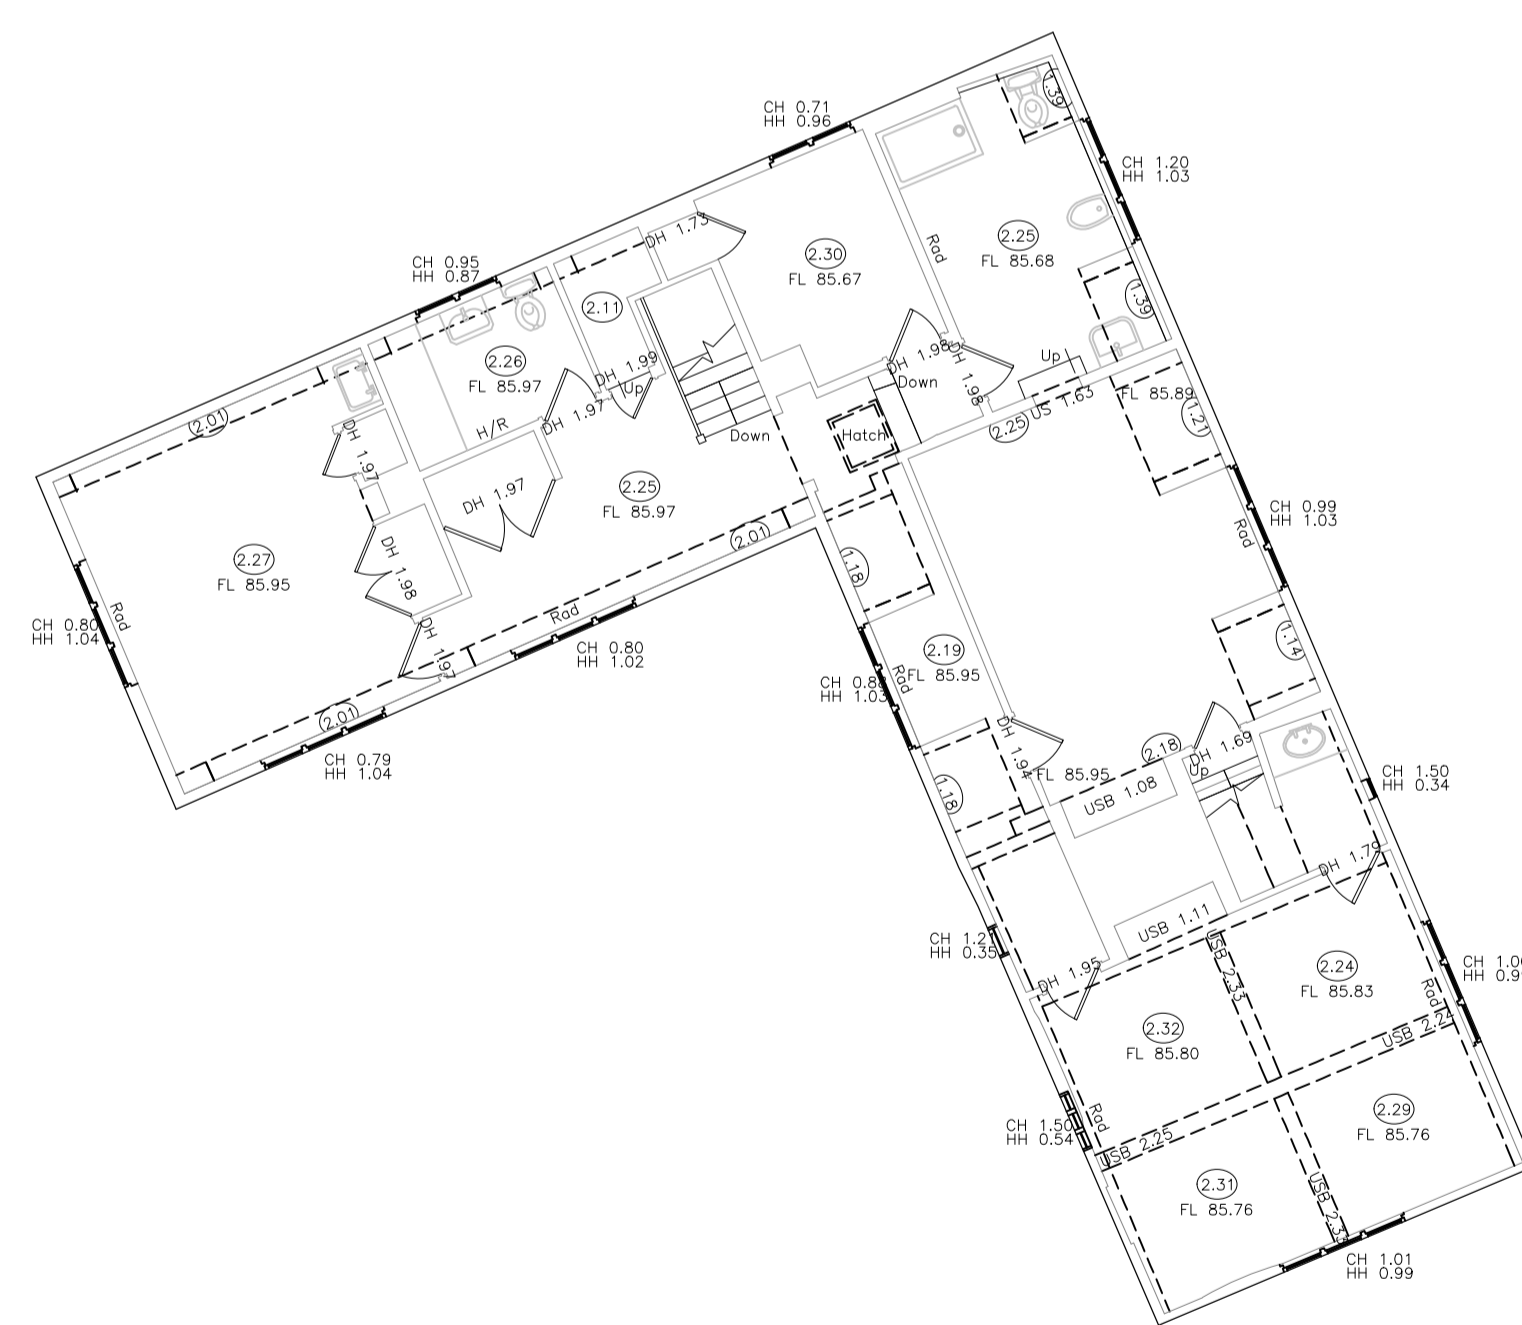

First Floor

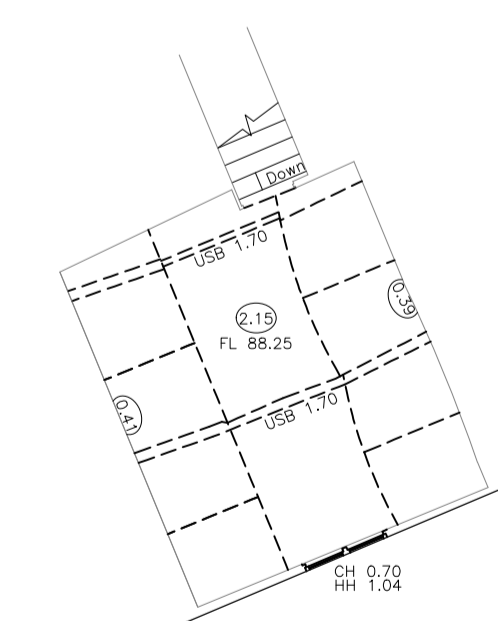

Second Floor

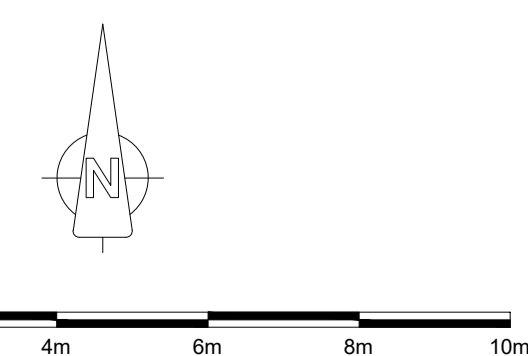

PLEASE NOTE: Measured Survey and Measured Survey Drawings undertaken and produced by Survey Solutions.

Rev	Date	Description	Drawn



ASHTON DESIGN COMPANY LTD.

The Studio
PO Box 330
Woodbridge
Suffolk
IP12 9DX

Telephone - (01473) 276 030
Facsimile - (01473) 276 031
e-mail - info@ashtondesign.co.uk

PROJECT
Proposed Alterations & Extensions
Woodlands Farm
Ringshall
Stowmarket
Suffolk, IP14 2LY

CLIENT
Mr and Mrs Drinkald

DETAIL
Measured Survey Drawing

SCALES
1:100 @ A1

DATE
April '21

DRWG. NO
8068 - MS/21/100

DRAWN

REVISION

8068 - MS/21/100