




Shincliffe Hall

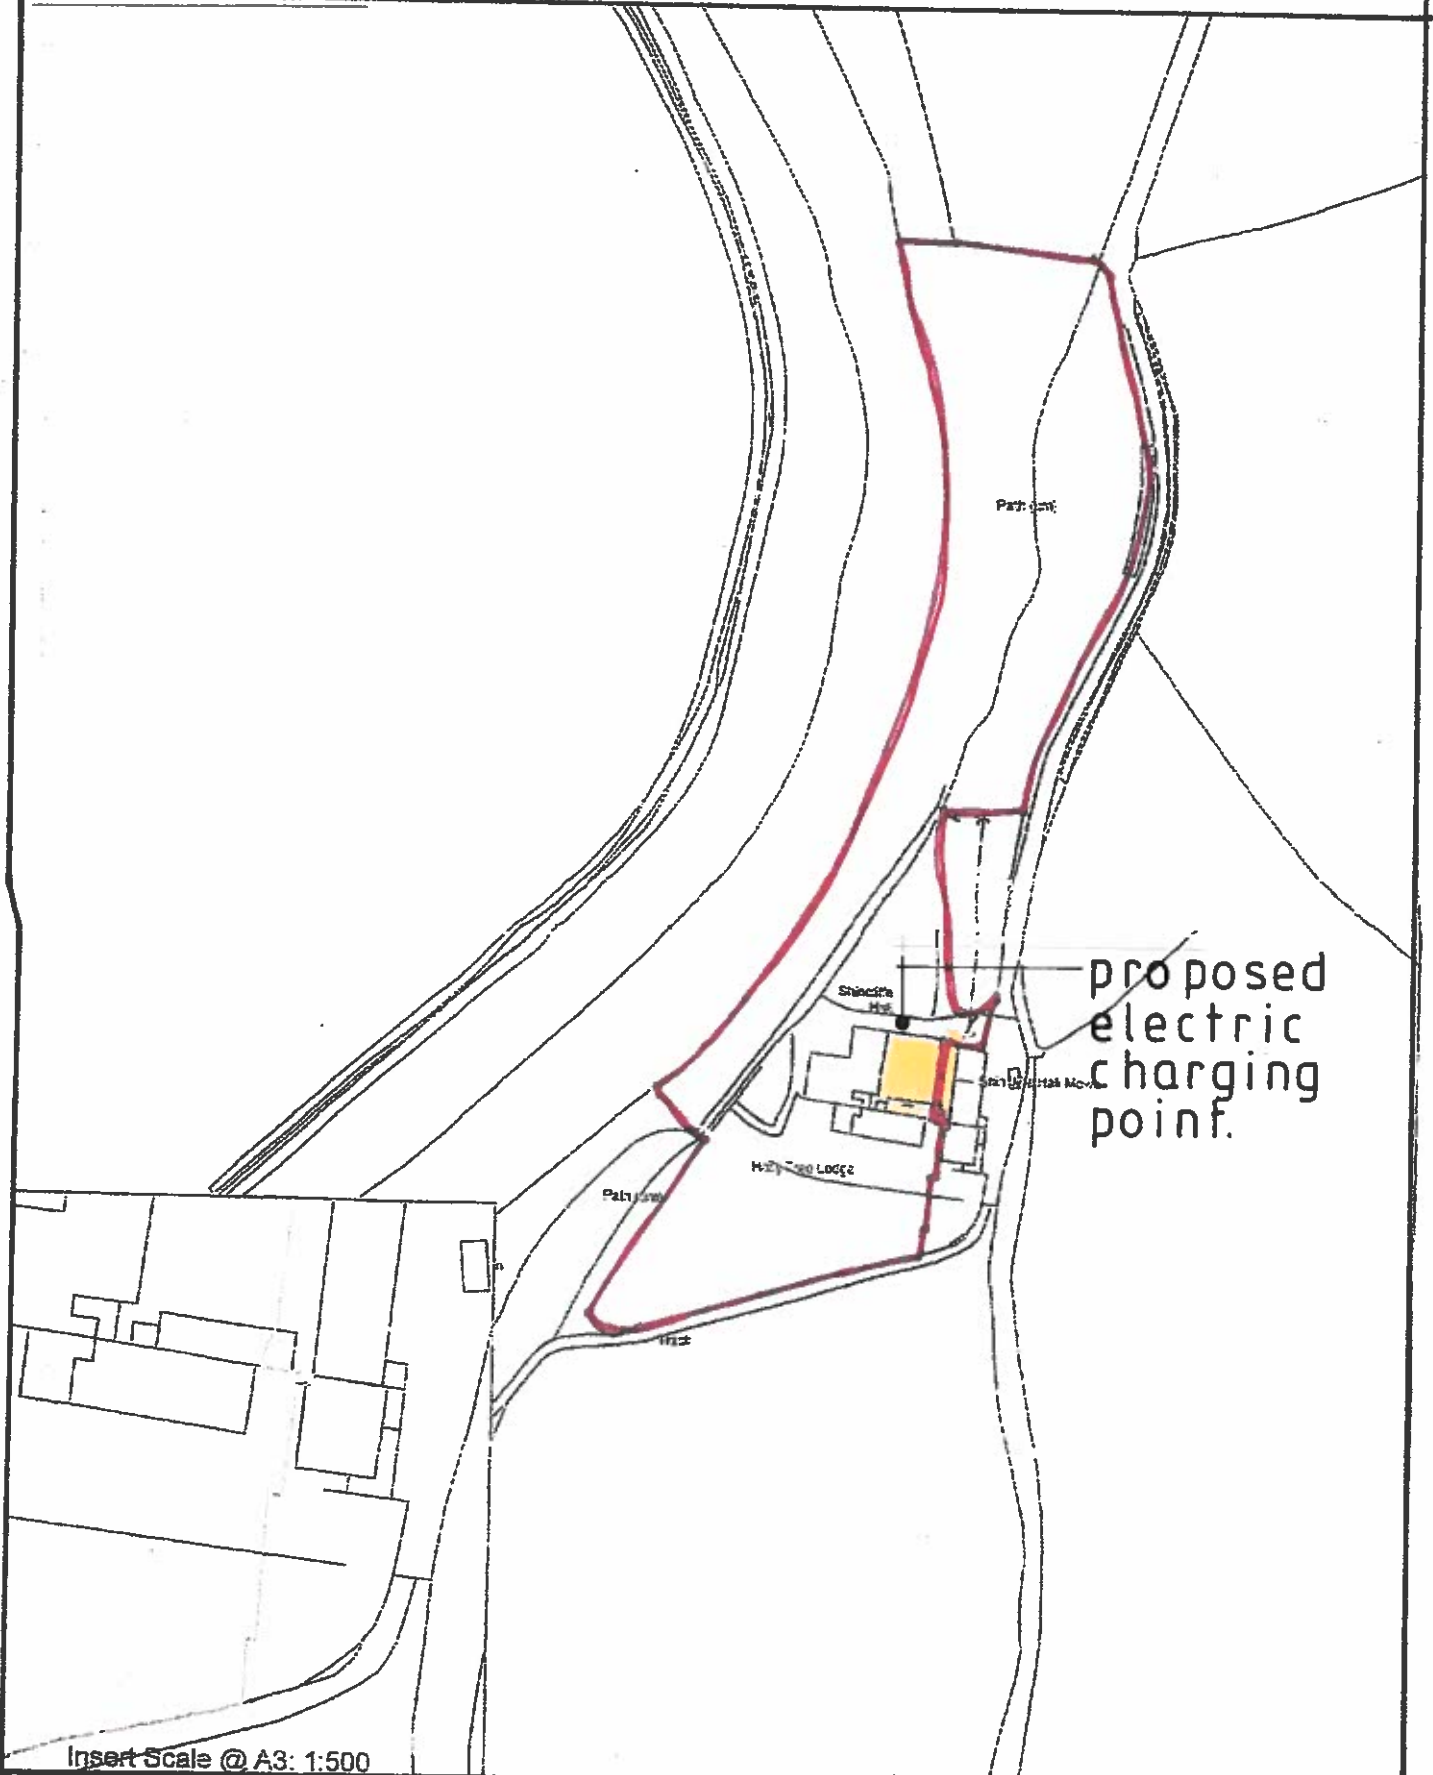

Insert Scale @ A3: 1:500

Site Location Plan

March 2022.