


BRIARLY ENTRANCE DETAIL

SCALE: 1:50@A3

PRIVATE ACCESS TYPE 'A'

(SEE CONSTRUCTION DETAIL SD/001)

- LEVELS TO SUIT NEW BLOCK PAVING LAID TO FALLS
- VEGETATION CUT BACK TO ALLOW VISION

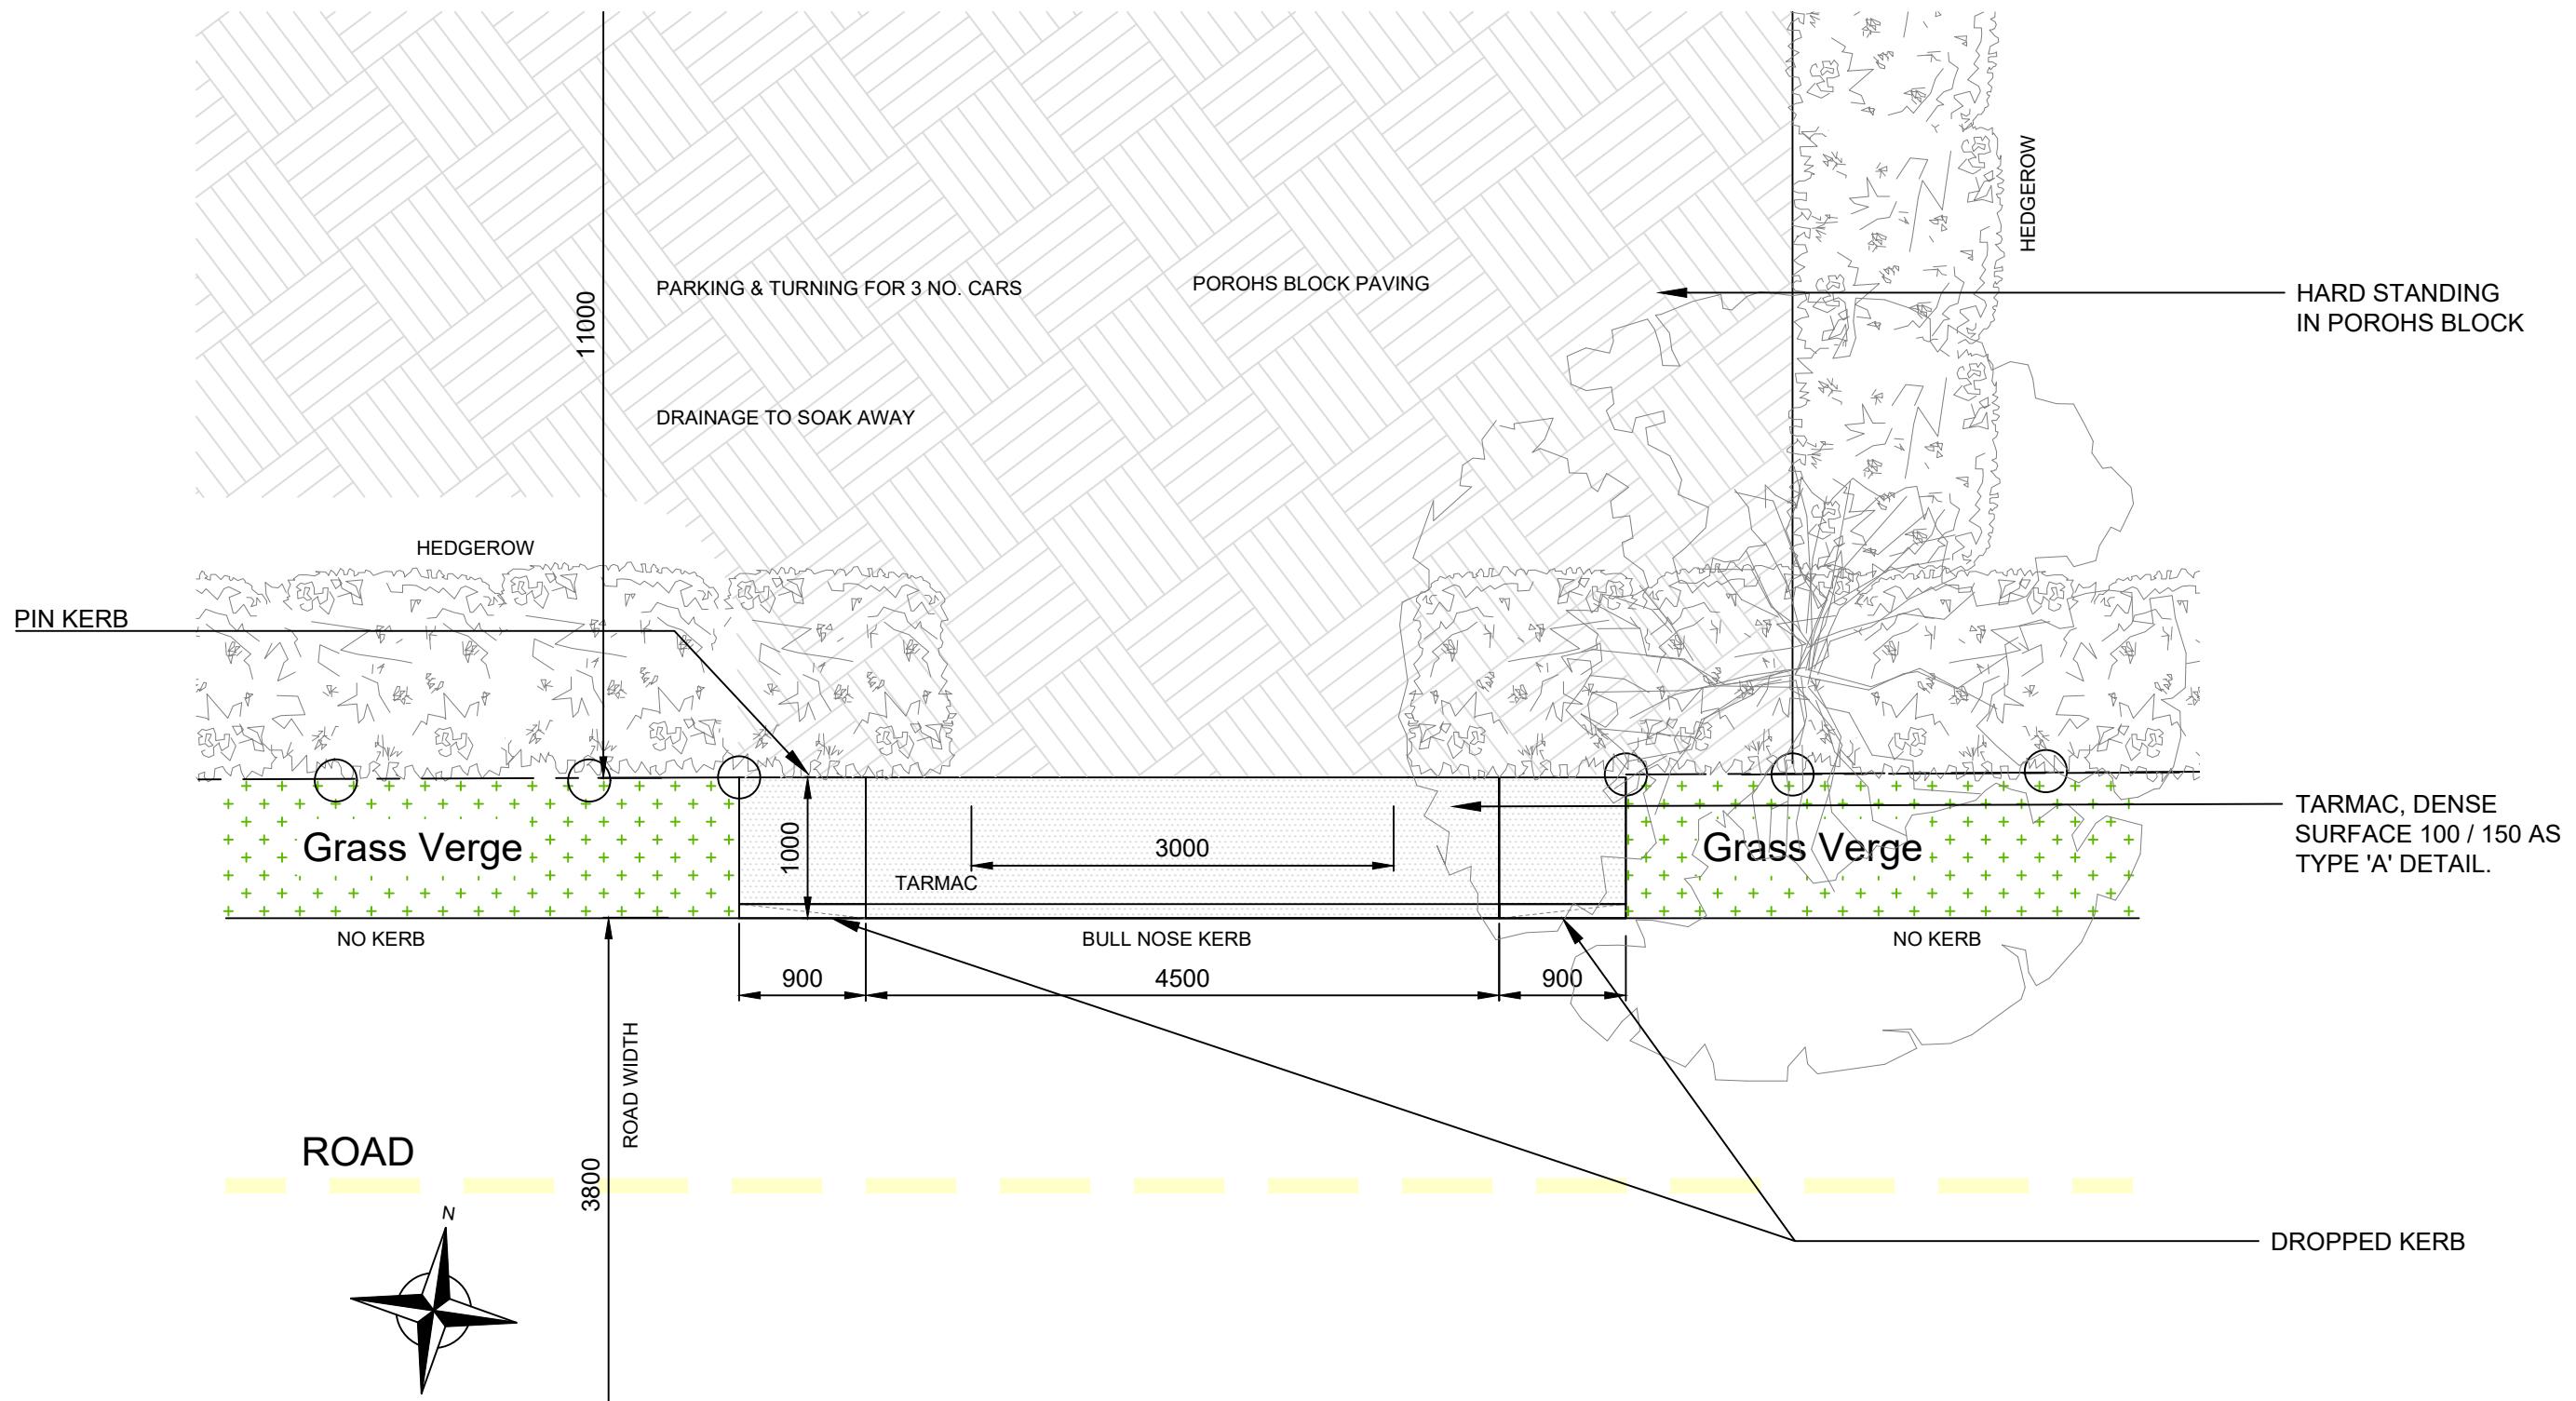

Client : Mr Tim Kenyon	Title: Proposed Site - Entrance Detail	Date: 02/05/2022	Drawn by: GP	Revision: F	
---------------------------	---	---------------------	-----------------	----------------	--