


**EXISTING  
SITE SURVEY**  
SCALE: 1:50@A3

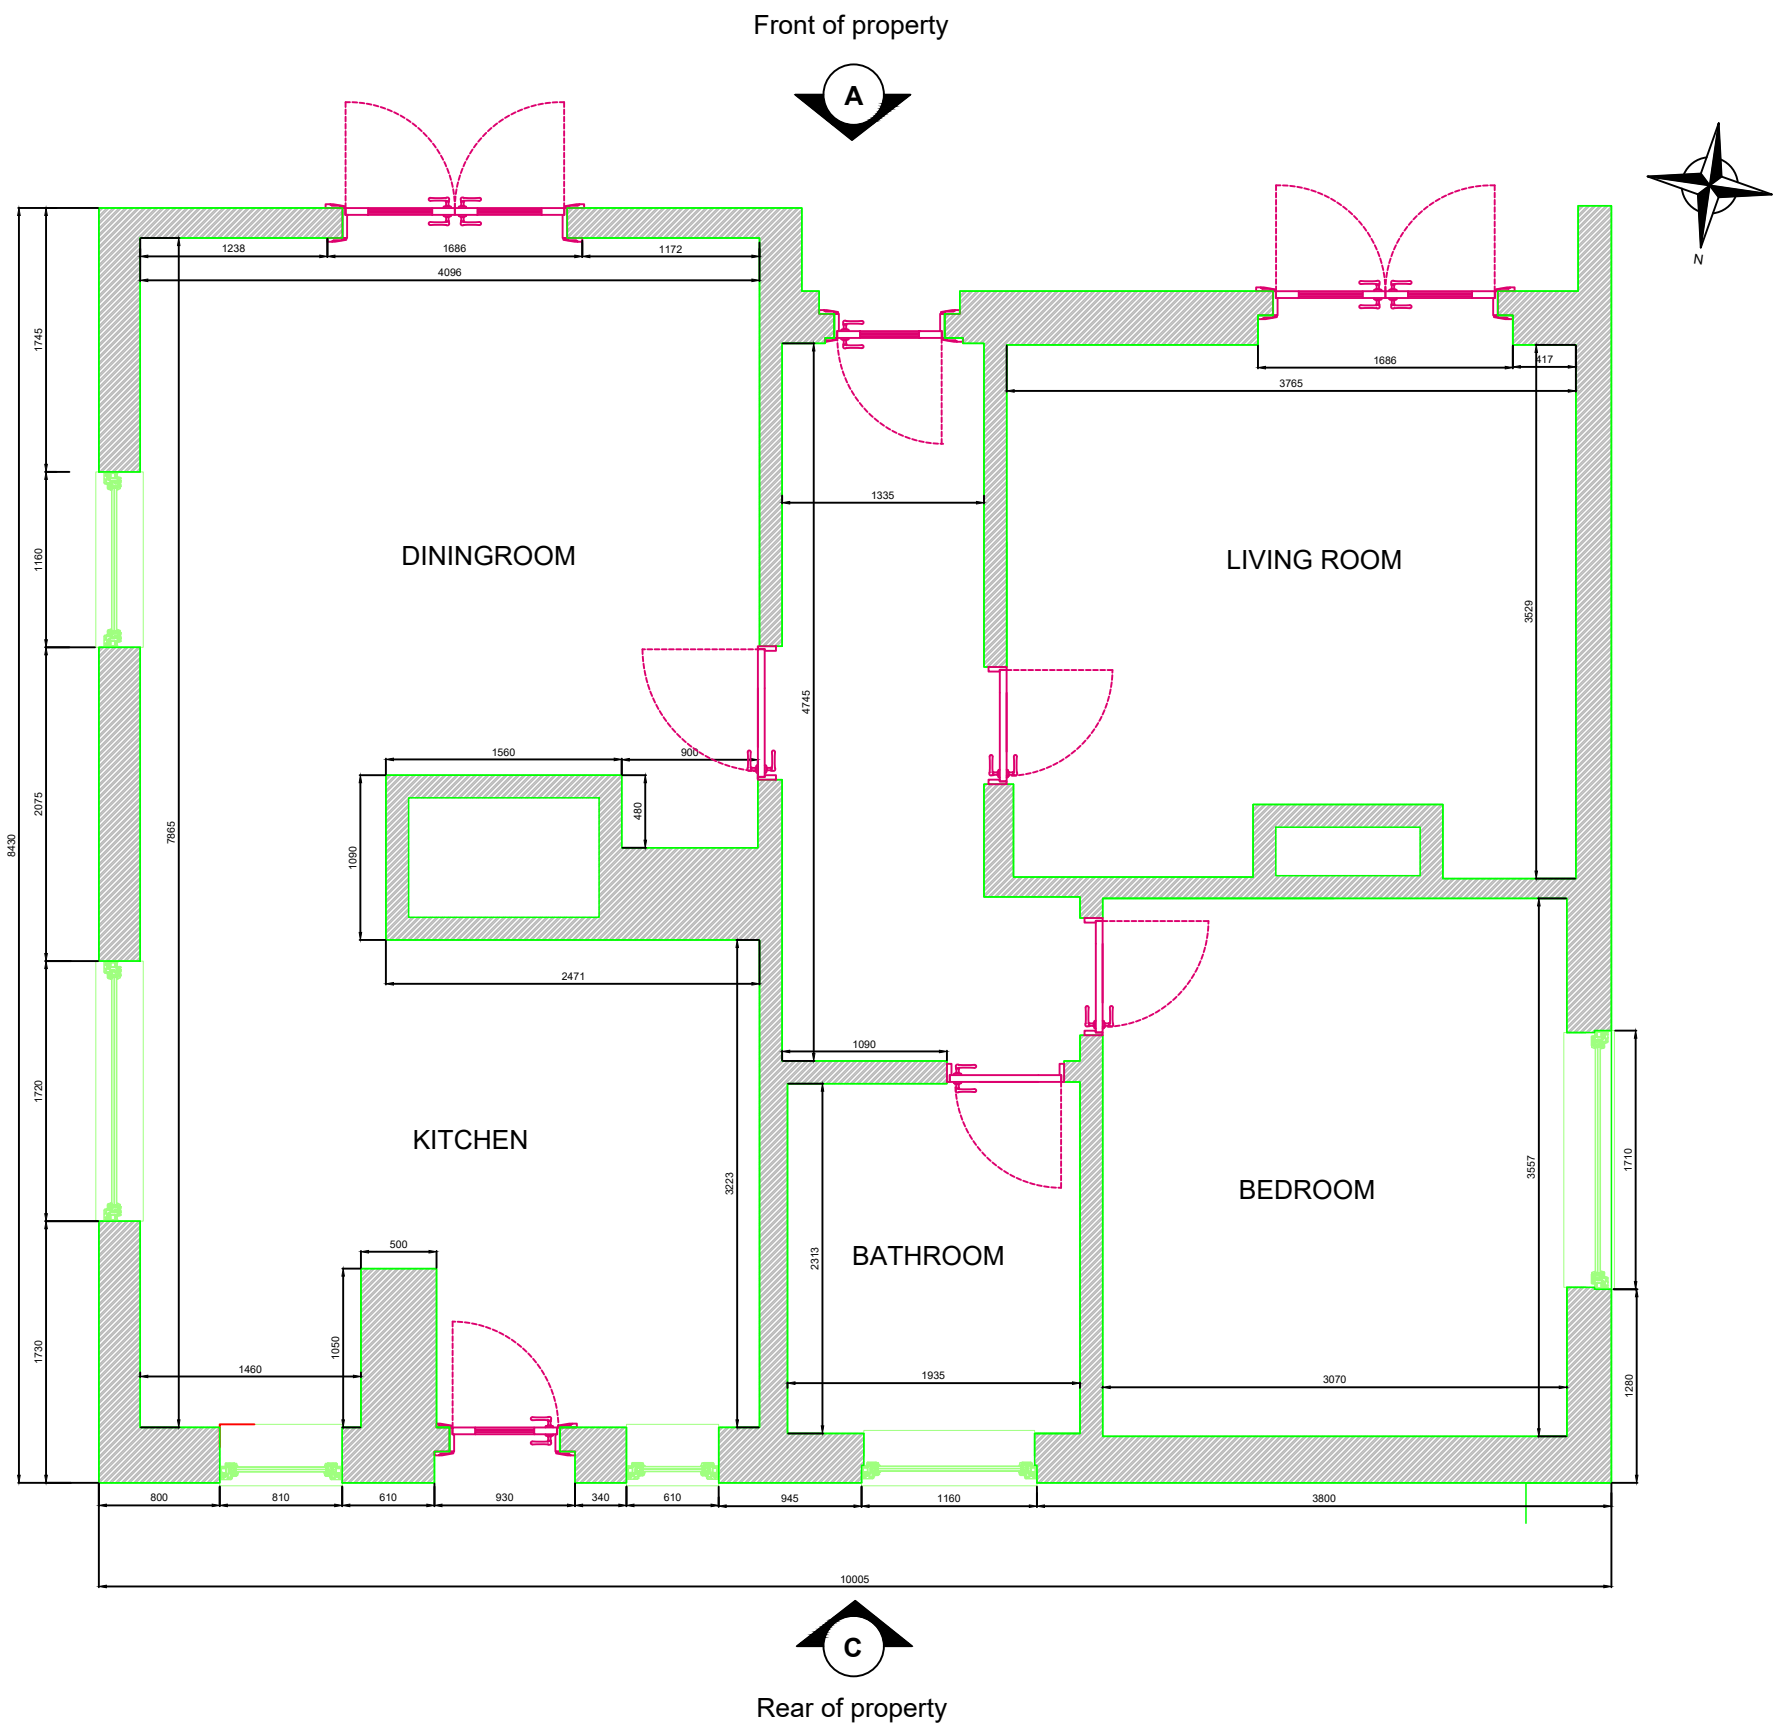

907 sqft  
84sqm - property footprint

Client : Mr Tim Kenyon	Title: Existing Site Survey	Date: 02/05/2022	Drawn by: GP	Revision: C	
All photos and visuals are for illustrative use only and do not necessarily reflect the exact specification to be supplied. Any designs will require prototyping. Exact Manufacture Details are subject to change. This drawing and all design intent within remains the property of rareleaf events, and must not be copied or shown to any third parties without written permission.© Copyright rareleaf-events				Drawing Ref: FL.0003 / 05	