


# PROPOSED GARAGE PLANS

SCALE: 1:50@A3

BOUNDARY

ROOF FINISH  
- CONCRETE TILE TO MATCH EXISTING.

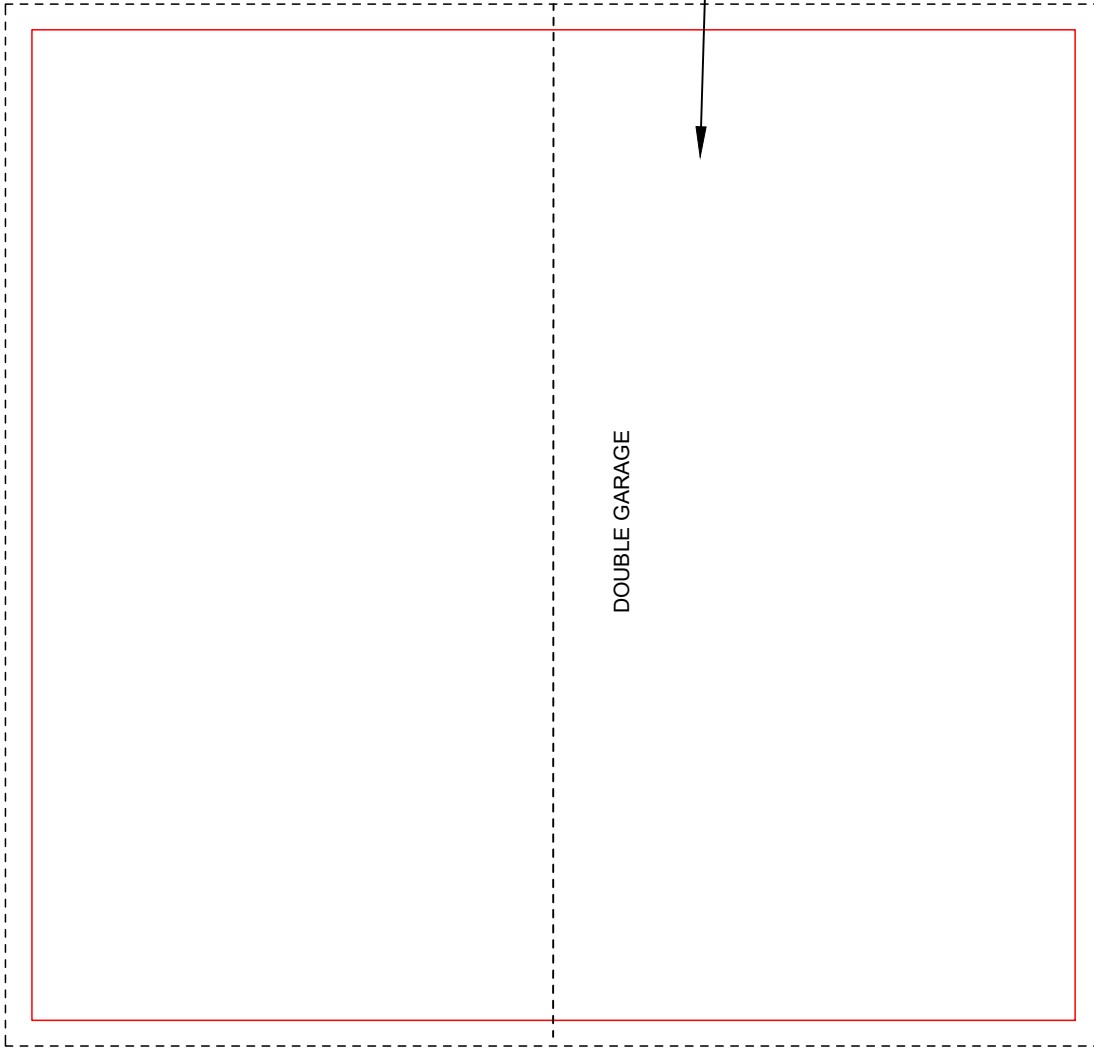

DOUBLE GARAGE

**PROPOSED ROOF**

Front of property




ROLLER DOOR

PROPOSED DOUBLE GARAGE POSITIONED TO FAR END OF GARDEN SEE LOCATION PLAN

BOUNDARY

5200 (minimum)

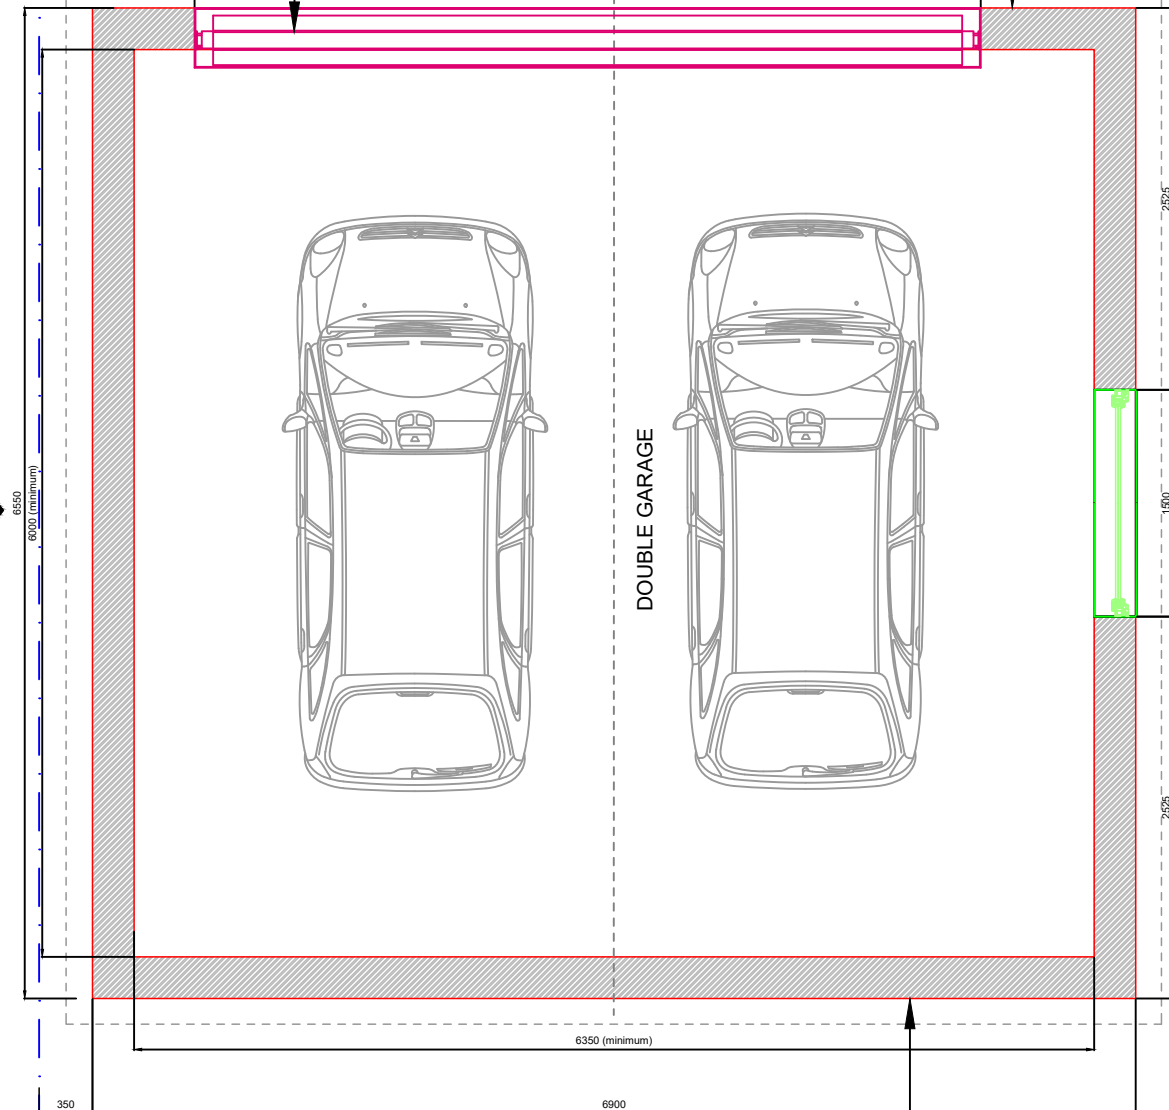

DOUBLE GARAGE



Rear of property



EXTERNAL WALLS FINISH  
- RENDER PAINTED SOFT WHITE

**PROPOSED GENERAL ARRANGEMENT**

Client :  
Mr Tim Kenyon

Title:  
Proposed Garage Plans

Date:  
05/05/2022

Drawn by:  
GP

Revision:  
i

All photos and visuals are for illustrative use only and do not necessarily reflect the exact specification to be supplied. Any designs will require prototyping. Exact Manufacture Details are subject to change. This drawing and all design intent within remains the property of rareleaf events, and must not be copied or shown to any third parties without written permission. © Copyright rareleaf-events

Drawing Ref:  
FL.0003 / 16