


**EXISTING
ELEVATIONS**
SCALE: 1:75@A3


Elevation A
(Front of property)



Section B

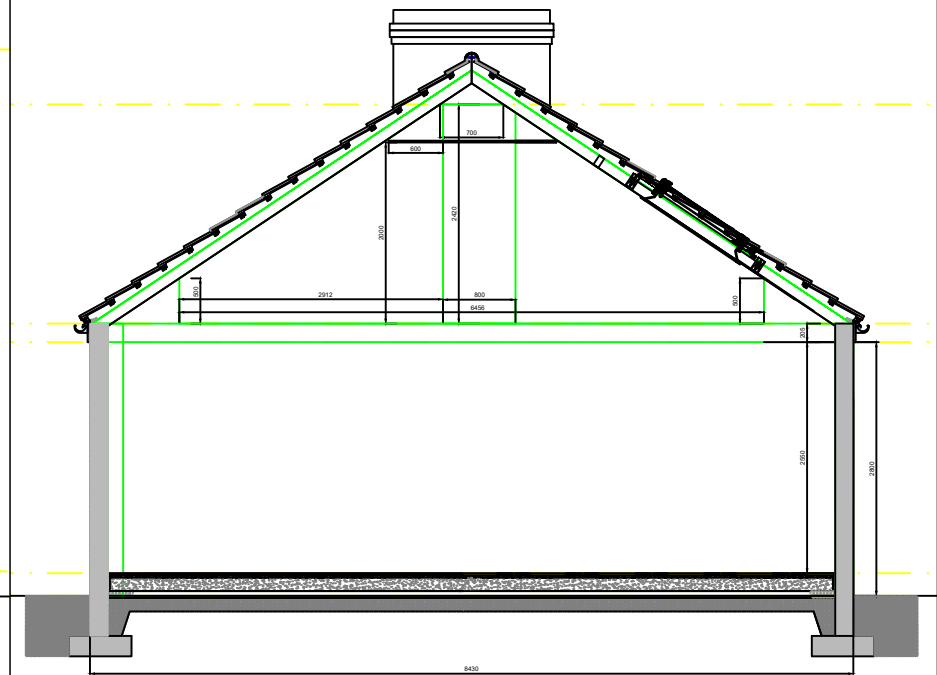


Elevation D

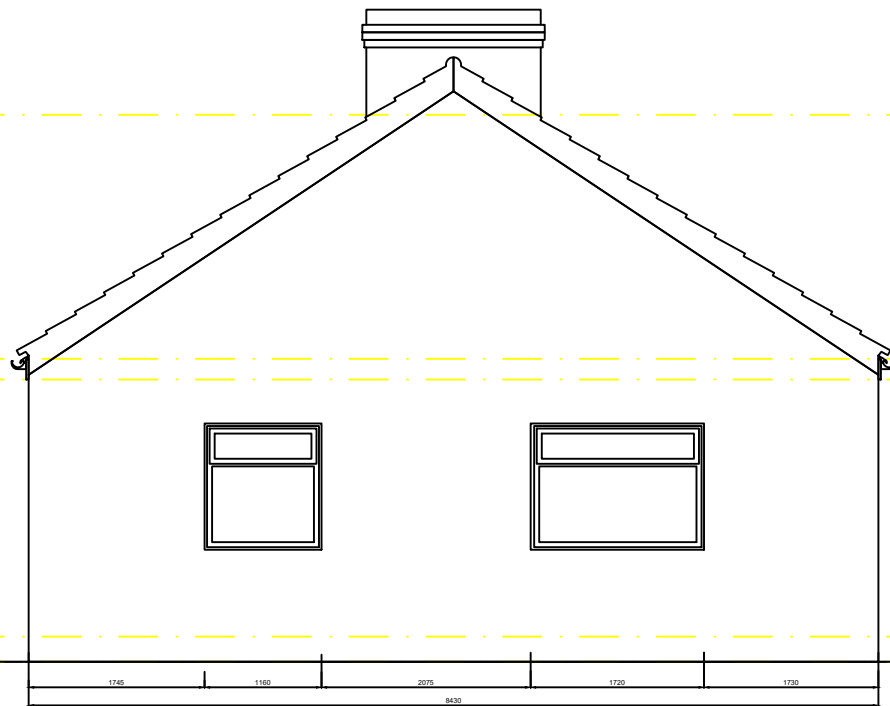

Elevation C
(Rear of property)



Elevation B

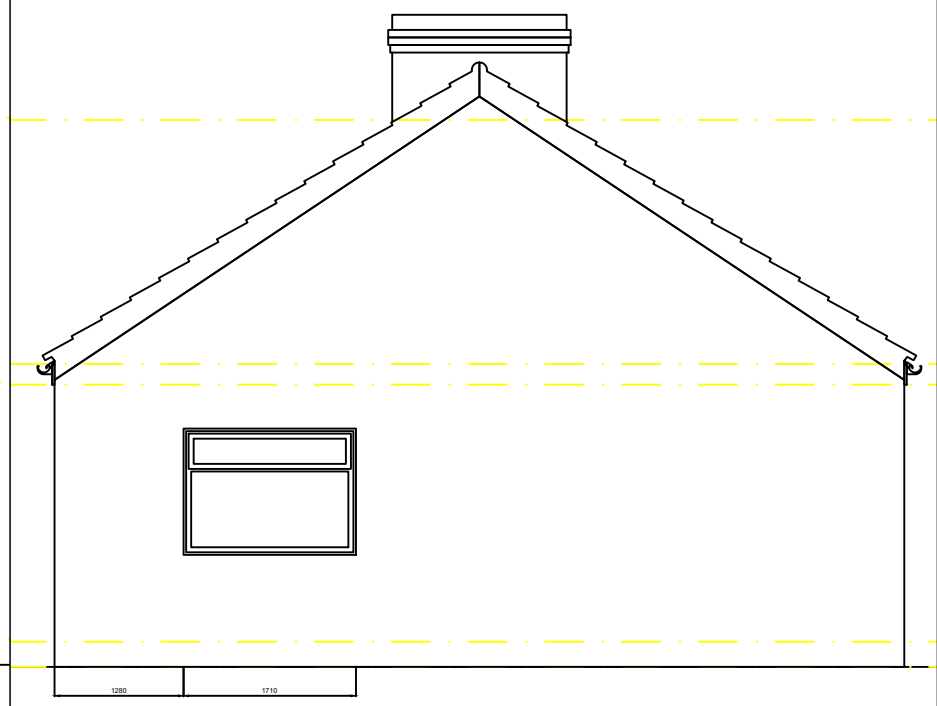

Client :
Mr Tim Kenyon

Title:
Existing Site Elevations

Date:
24/08/2021

Drawn by:
GP

Revision:
D

All photos and visuals are for illustrative use only and do not necessarily reflect the exact specification to be supplied. Any designs will require prototyping. Exact Manufacture Details are subject to change. This drawing and all design intent within remains the property of rareleaf events, and must not be copied or shown to any third parties without written permission.© Copyright rareleaf-events

Drawing Ref:
FL.0003 / 06