


**PROPOSED VISUAL 4
REAR OF PROPERTY**

SCALE: NTS@A3

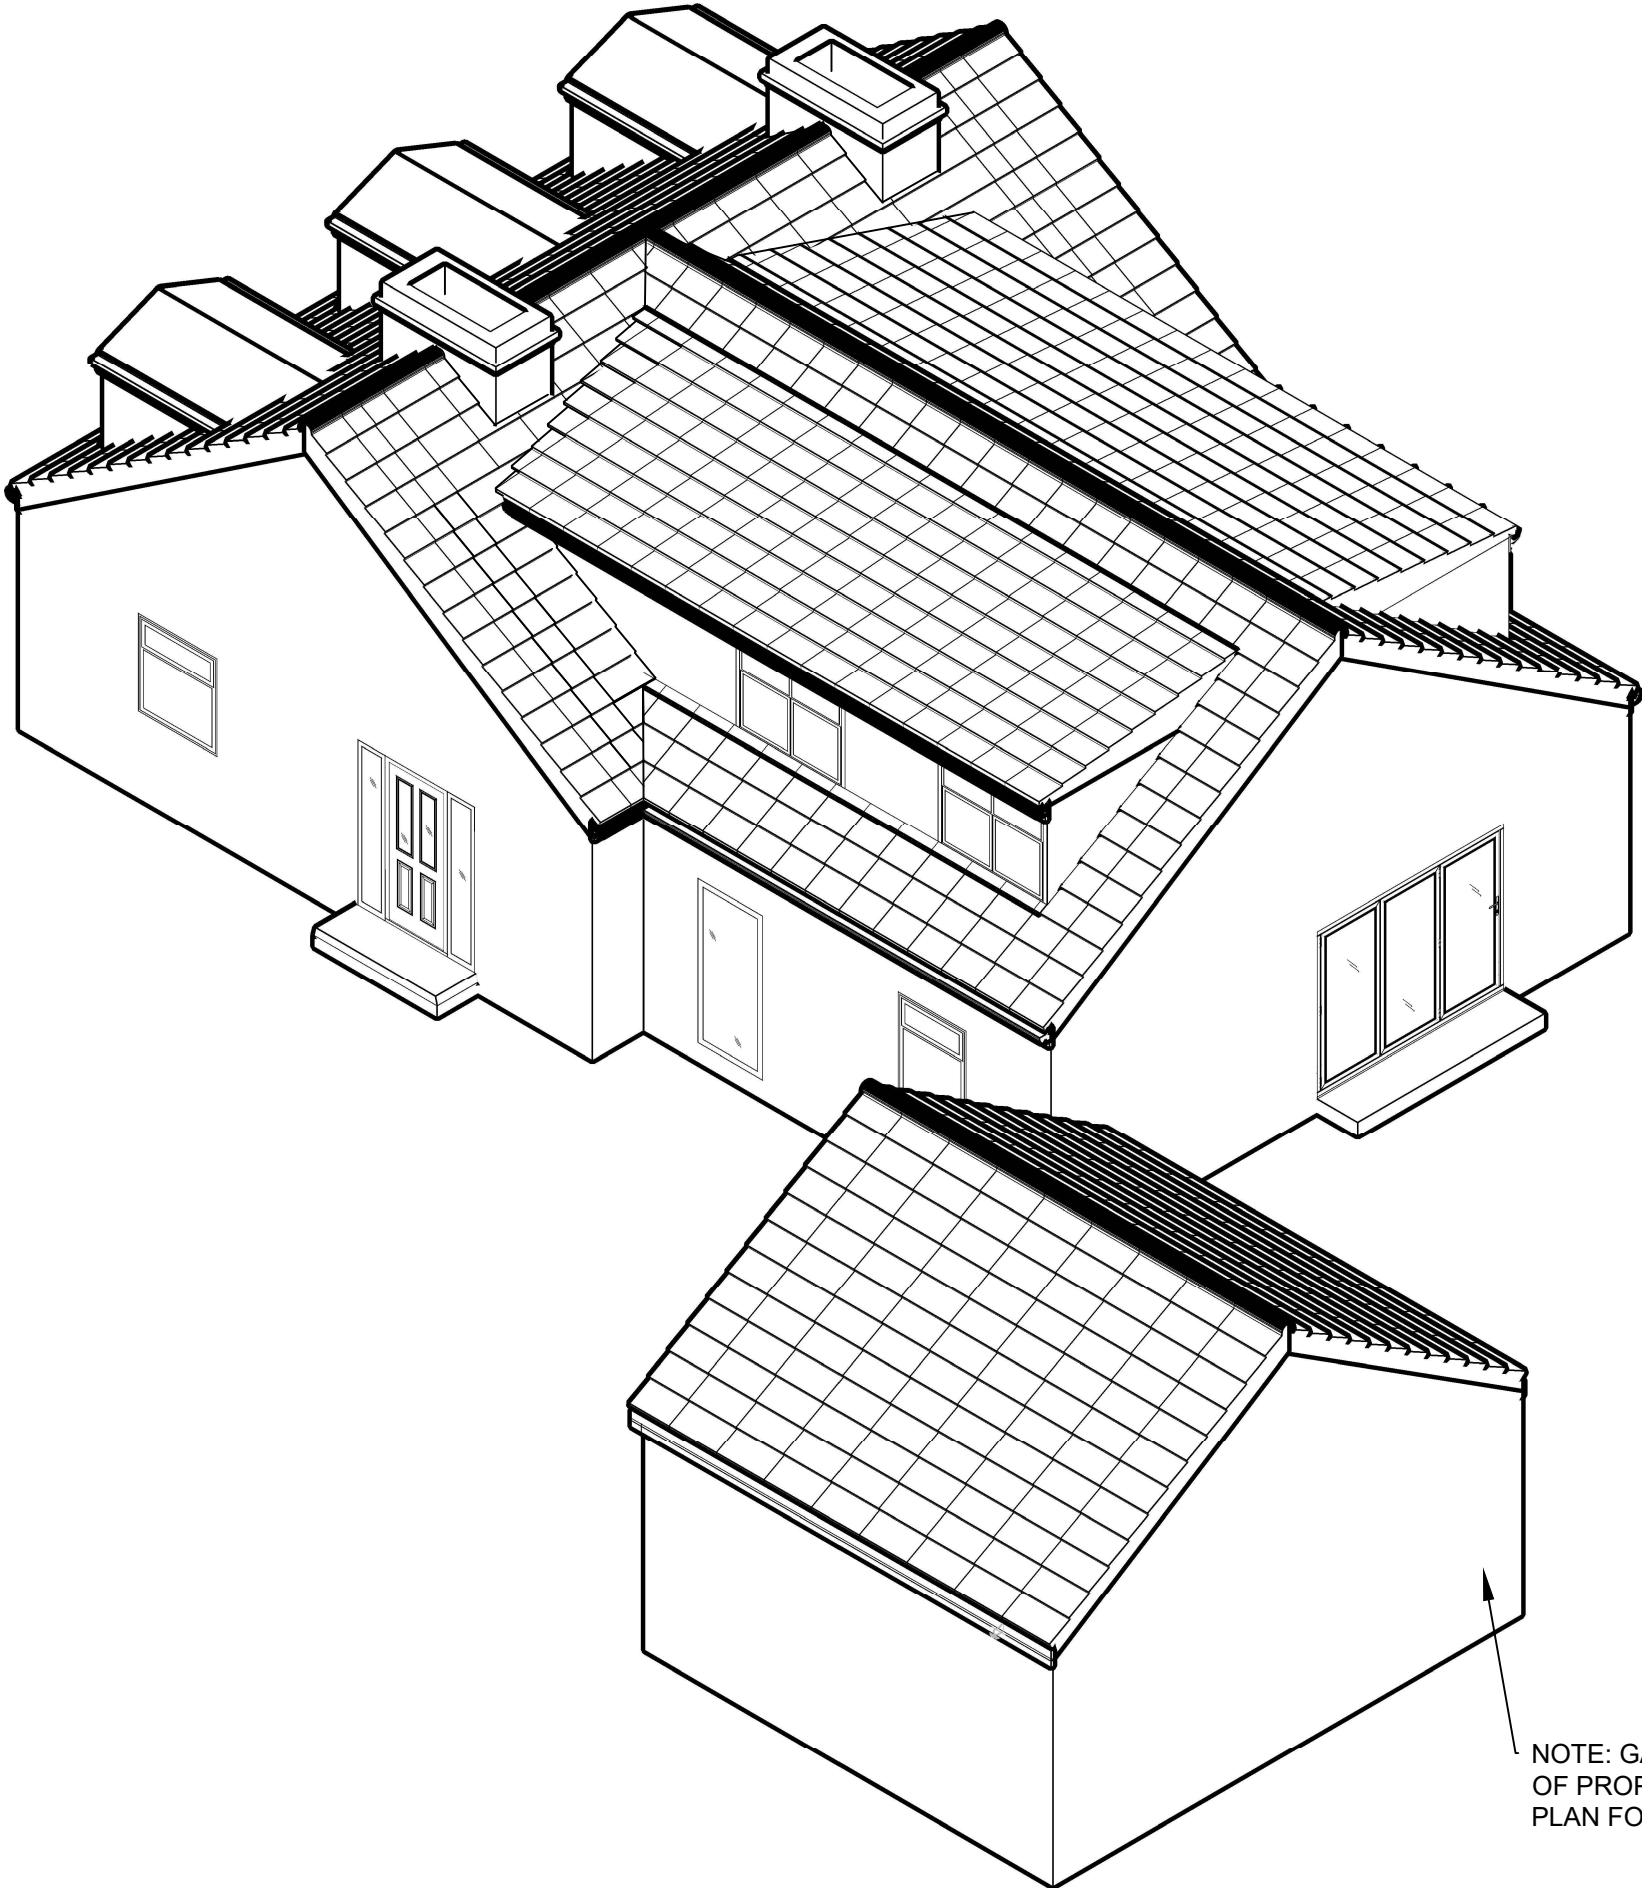

NOTE: GARAGE AT FAR END
OF PROPERTY, SEE LOCATION
PLAN FOR DETAILS

Client :
Mr Tim Kenyon

Title:
Briarley - Proposed Visual 4

Date:
06/05/2022

Drawn by:
GP

Revision:
H

All photos and visuals are for illustrative use only and do not necessarily reflect the exact specification to be supplied. Any designs will require prototyping. Exact Manufacture Details are subject to change. This drawing and all design intent within remains the property of rareleaf events, and must not be copied or shown to any third parties without written permission. © Copyright rareleaf-events

Drawing Ref:
FL.0003 / 23