




LOCATION PLAN

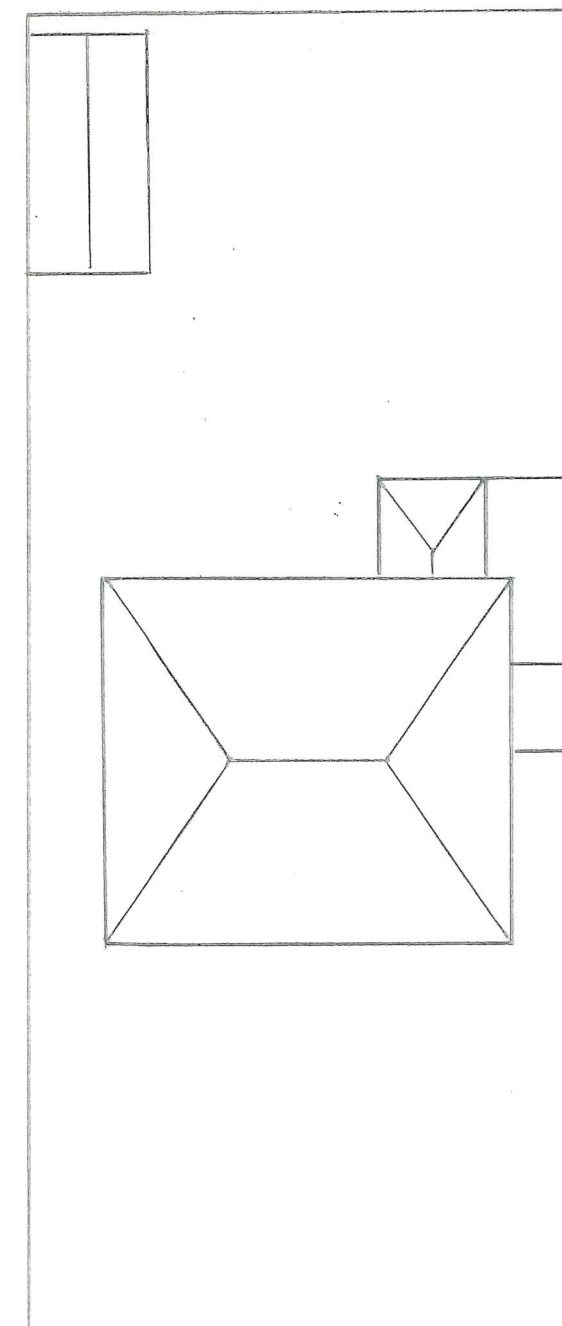

BLOCK PLAN

I certify that this is the principal plan / a true copy of the principal plan referred to in the application by Mr F Connelly

Dated..... Signed.....

NOTES: All sizes in mm's
Planning Ref No: ENP/22/0080

All dimensions must be checked on site and not scaled from this drawing.

Client Mr F Connelly
123 Kylepark Drive
Uddingston G71 7DD

Job Title ERECTION OF WOODEN FENCE

Scale 1:1250 / 1:200

Drawn by I.D.
Date 18/02/2022

Drawing Title LOCATION & BLOCK PLANS

Drg No. 123.KPD1-1
Rev