


**PROPOSED GARAGE
CONVERSION**

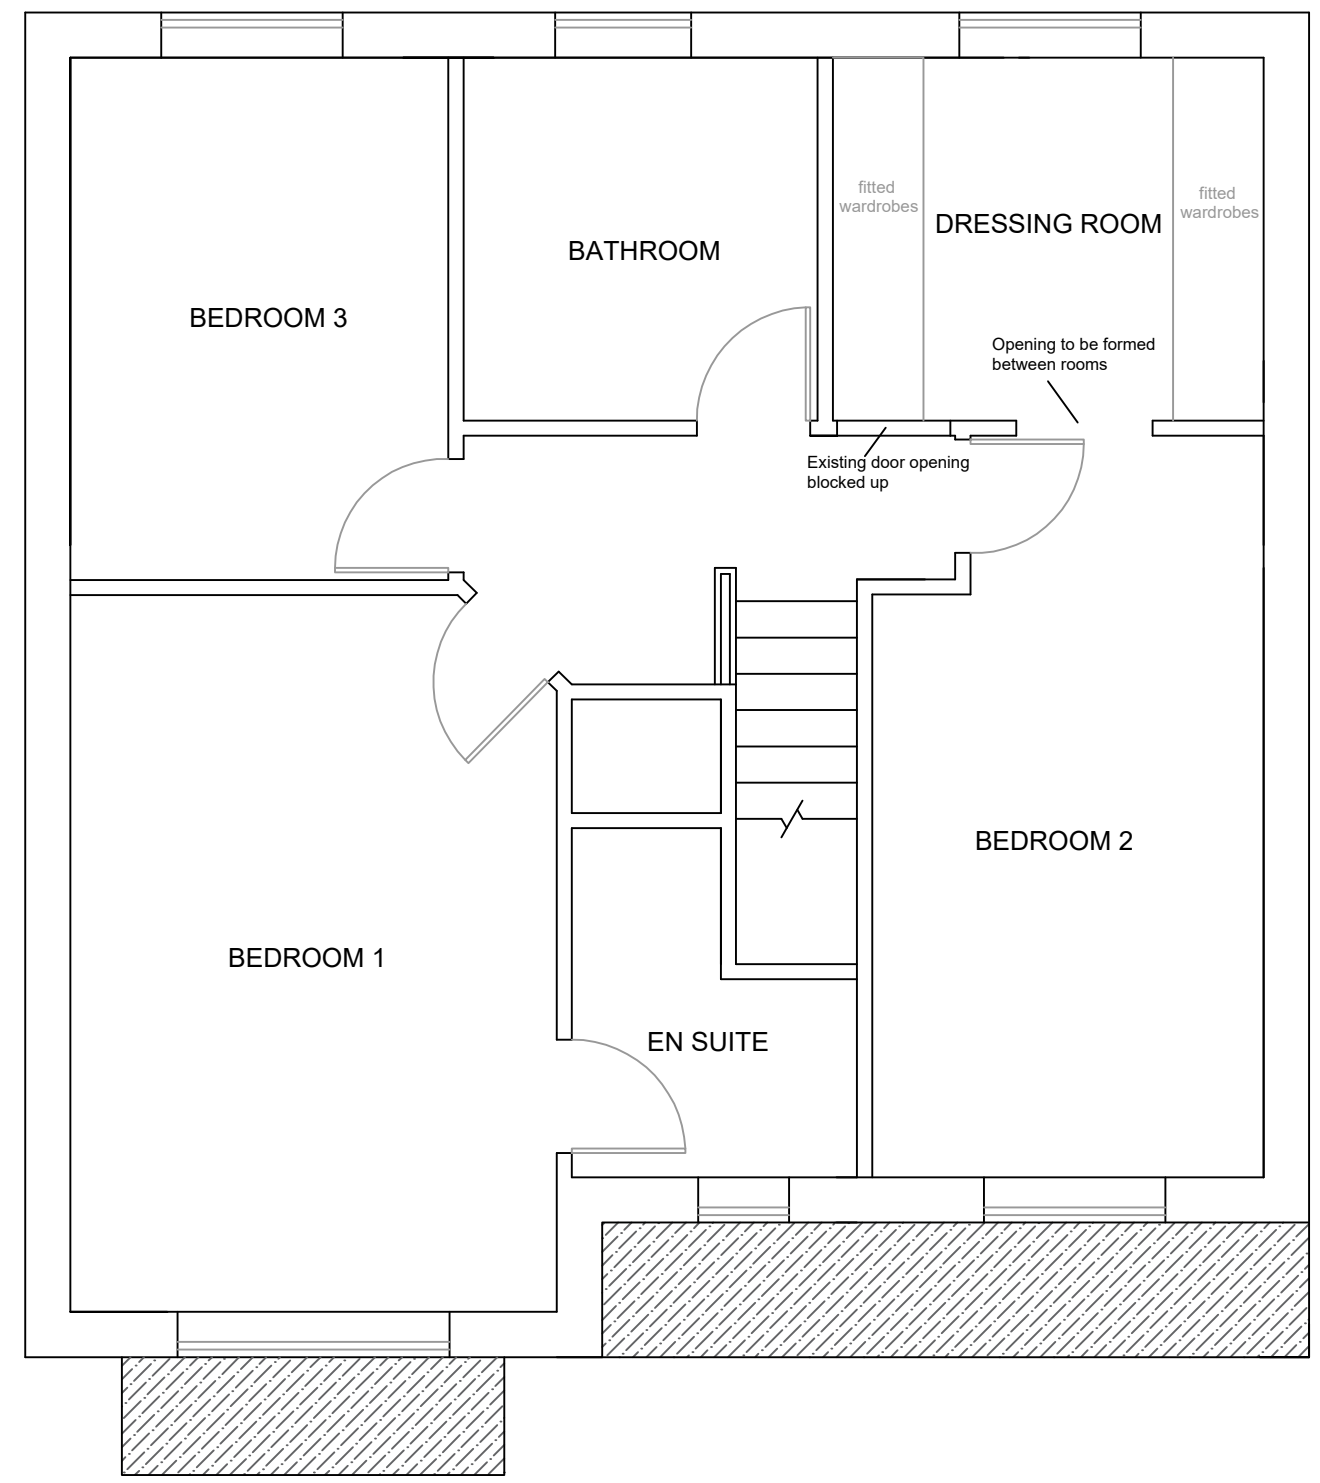

DRAWING TITLE:
**EXISTING
ARRANGEMENT
(FIRST FLOOR)**

CLIENT:
Name: Mr Adam McKnight
23 Ackroyd Place,
Blackpool,
FY4 4ZD

SCALE: 1:50	DRAWN BY: MD
----------------	-----------------

DRAWING NO: DG - 21 - 007- MCK	REV: A
-----------------------------------	-----------