


**PROPOSED GARAGE
CONVERSION**

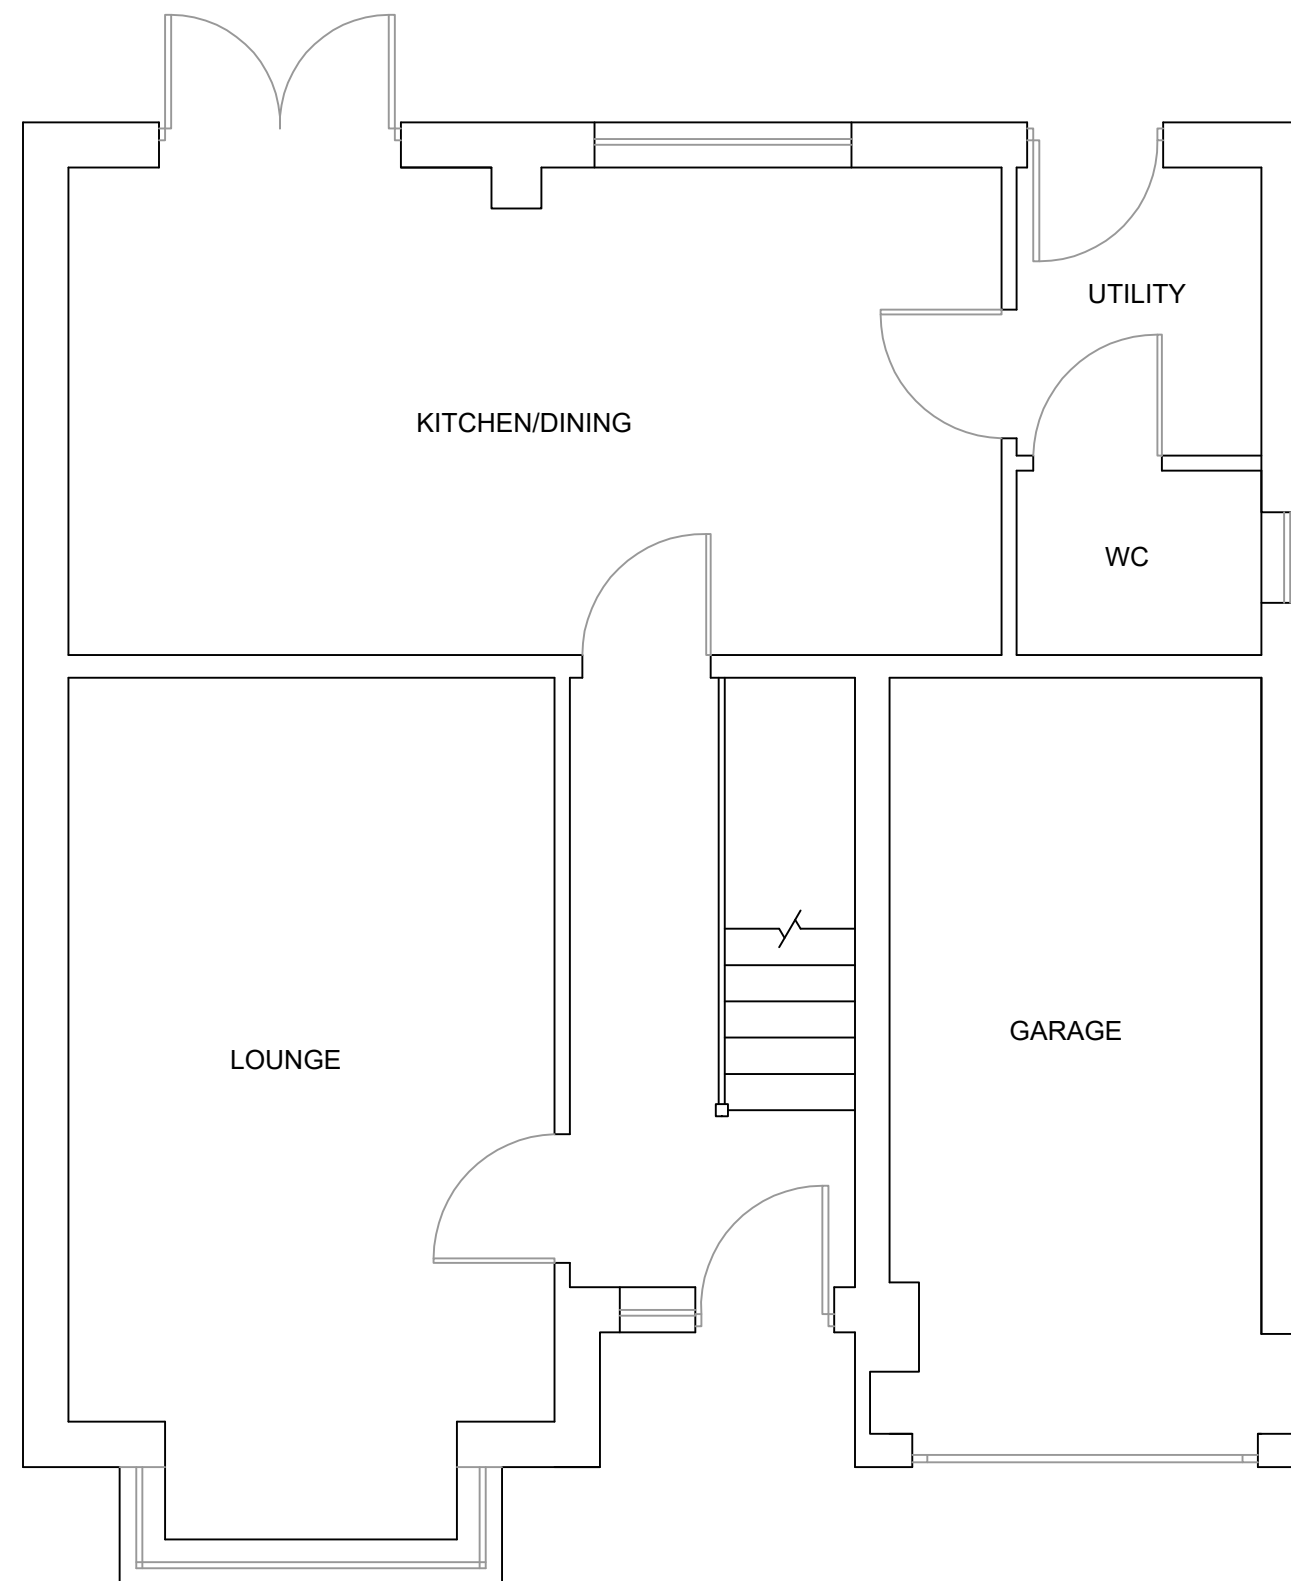

DRAWING TITLE:

**EXISTING
ARRANGEMENT**

CLIENT:

Name: Mr Adam McKnight
23 Ackroyd Place,
Blackpool,
FY4 4ZD

SCALE:

1:50

DRAWN BY:

MD

DRAWING NO:

DG - 21 - 001- MCK

REV:

A