




SOUTH ELEVATION

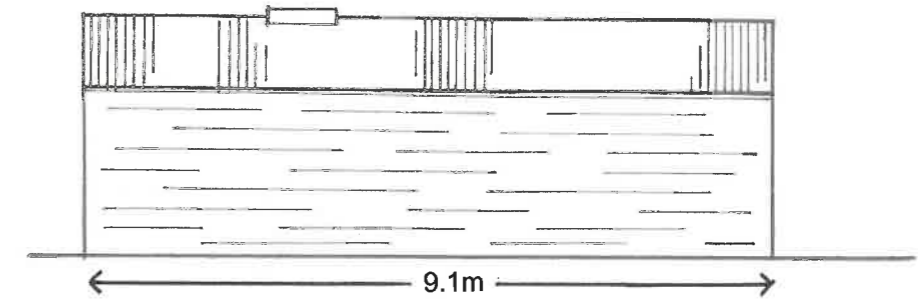


EAST ELEVATION

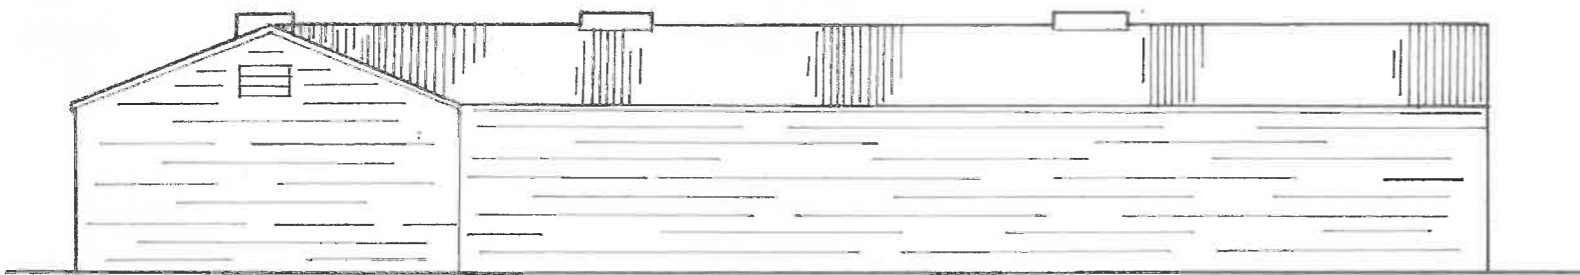


NORTH ELEVATION

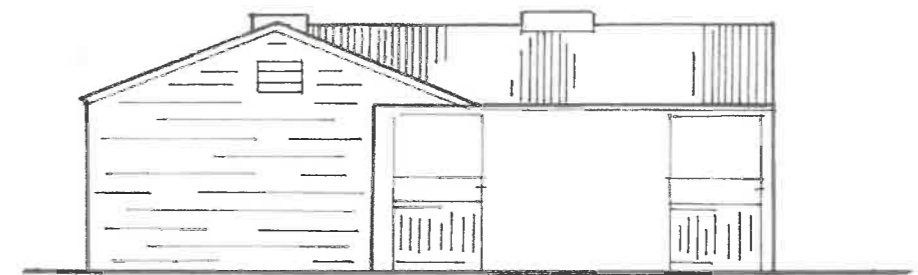

WEST ELEVATION

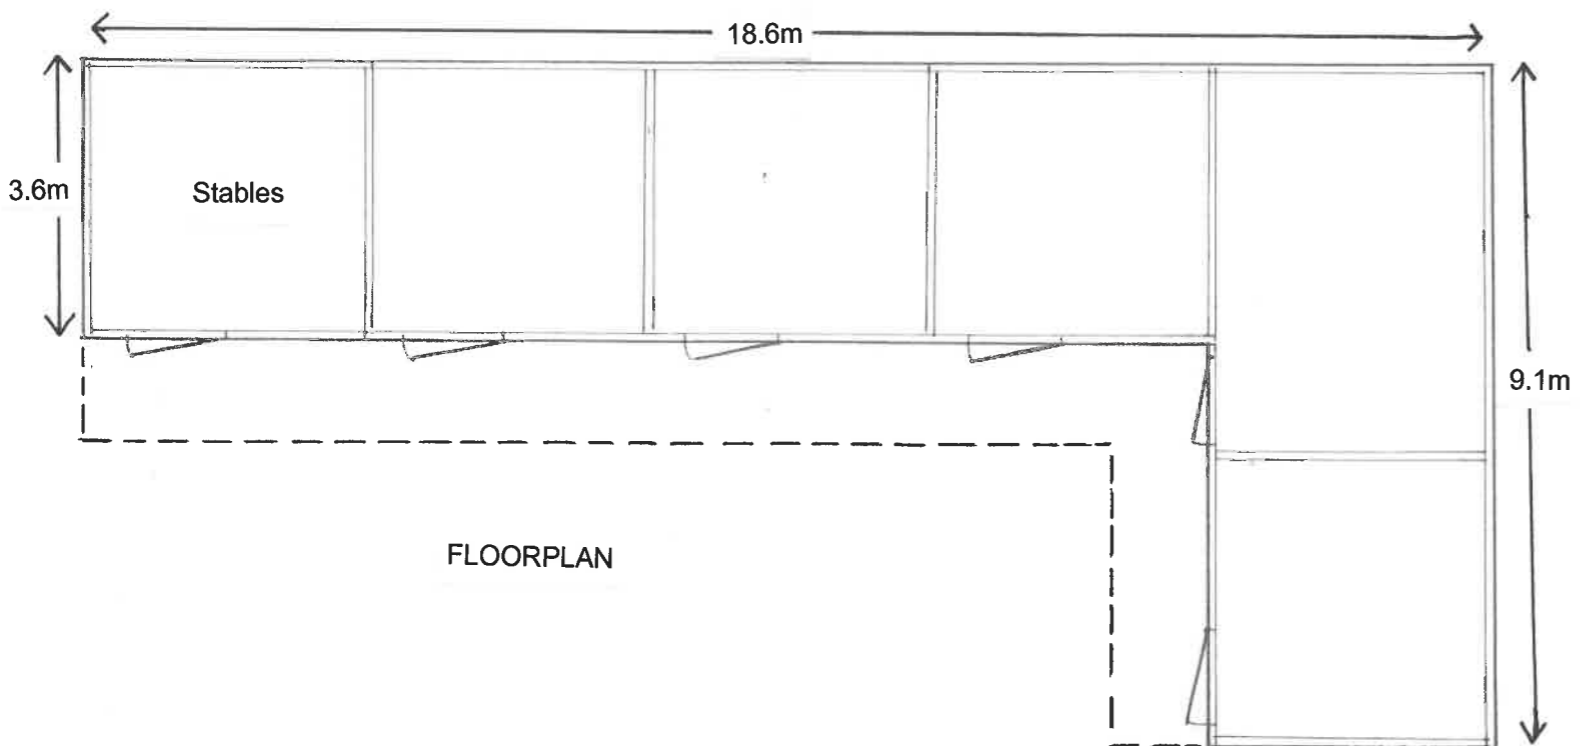

FLOORPLAN

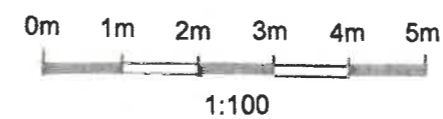

PLAN	KCC3086/12		
TITLE	Elevations and Floor Plan		
SITE	Forge Farm, Pinley		
CLIENT	Louise and Garry Oliver		
NUMBER	KCC3086/12 04/22cb		
DATE	April 2022	SCALE	1:100 at A3

KERNON COUNTRYSIDE CONSULTANTS LTD
 Greenacres Barn, Purton Stoke, Swindon SN5 4LL
 Tel 01793 771333 Email info@kernon.co.uk