



1 Existing North Elevation
1 : 100

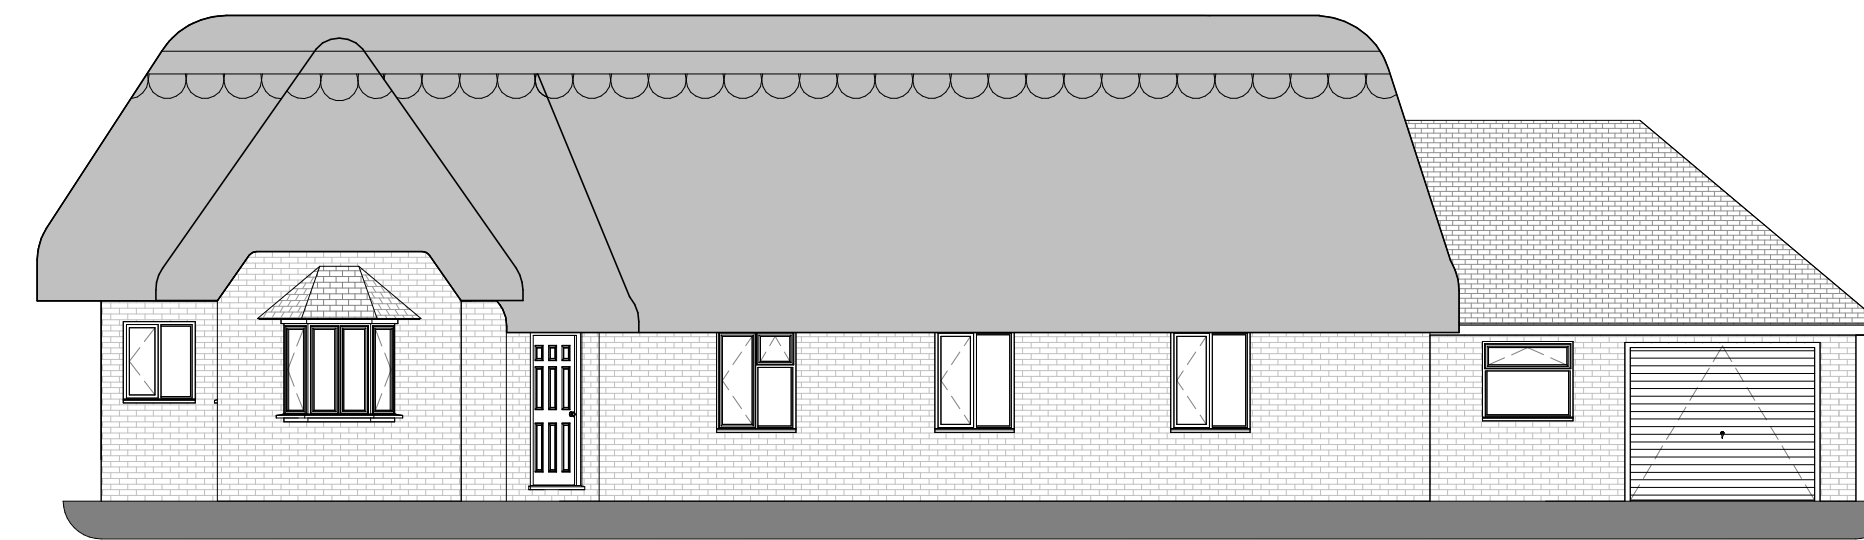


5 Proposed North Elevation
1 : 100




12 Proposed East Elevation - Unobscured View
1 : 100

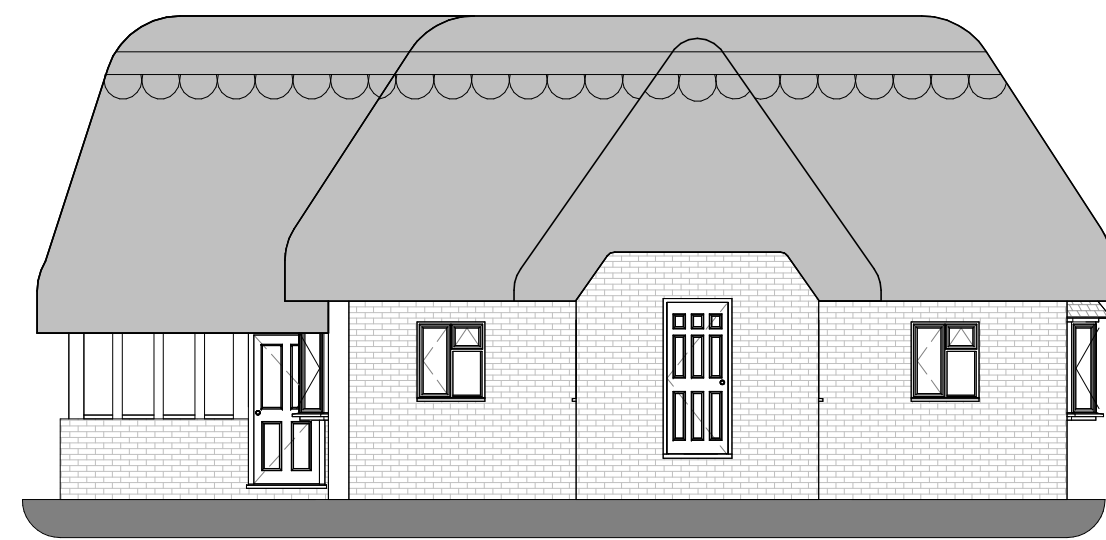


2 Existing East Elevation
1 : 100

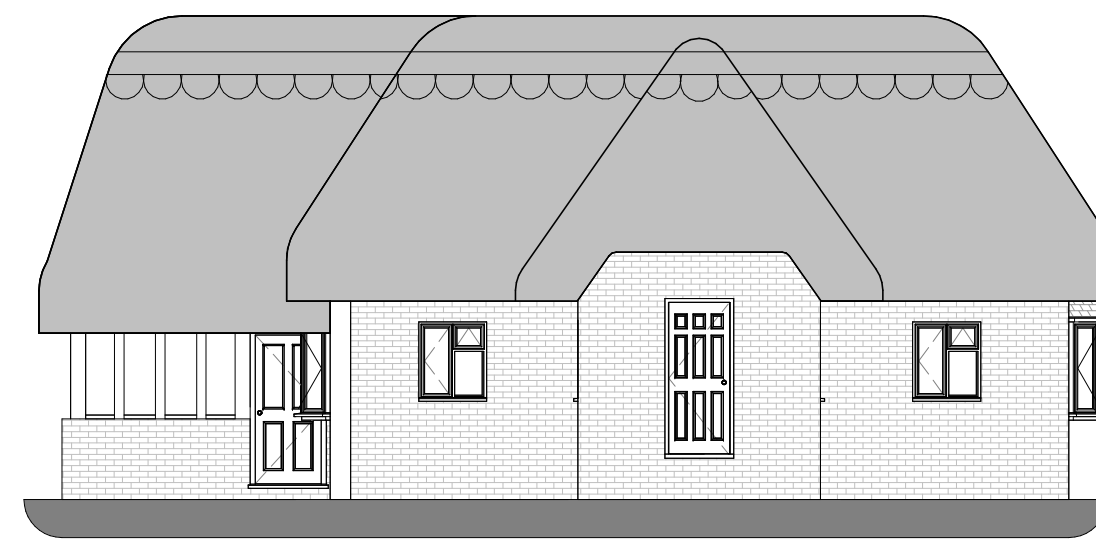


6 Proposed East Elevation
1 : 100

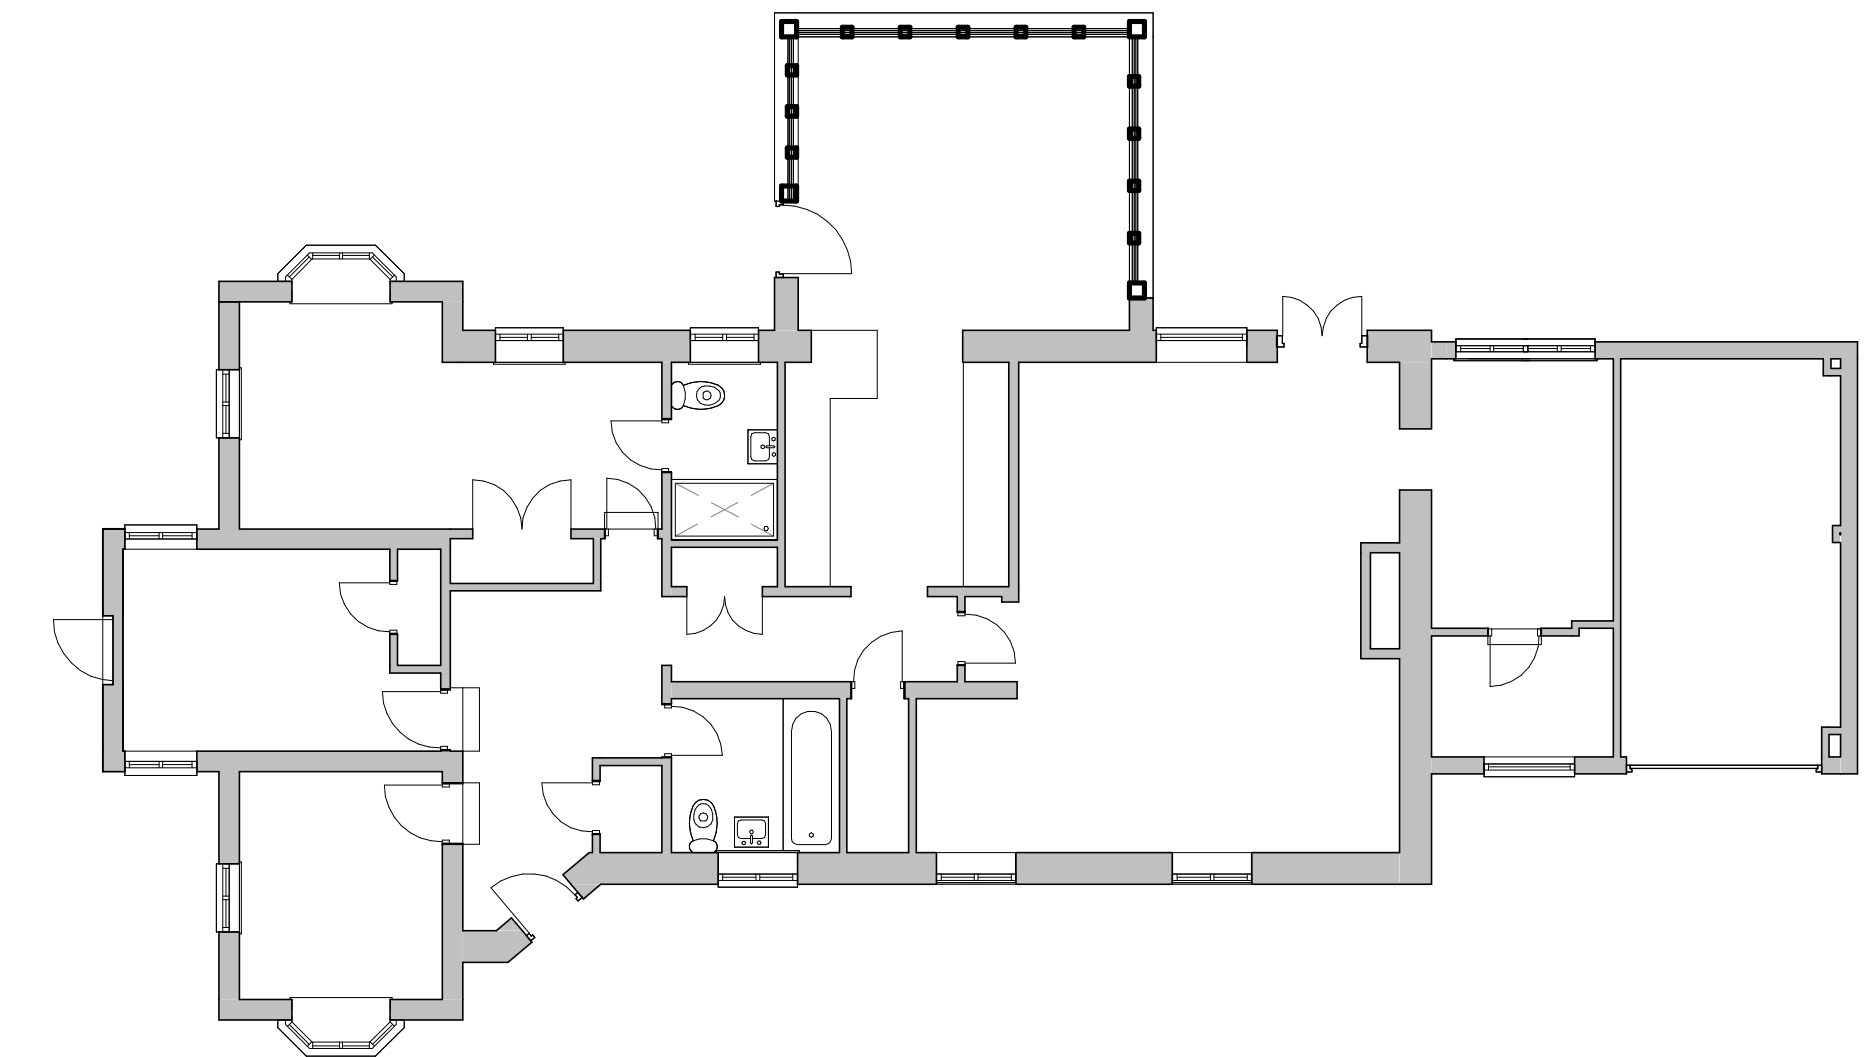


9 Existing Ground Floor Plan
1 : 100

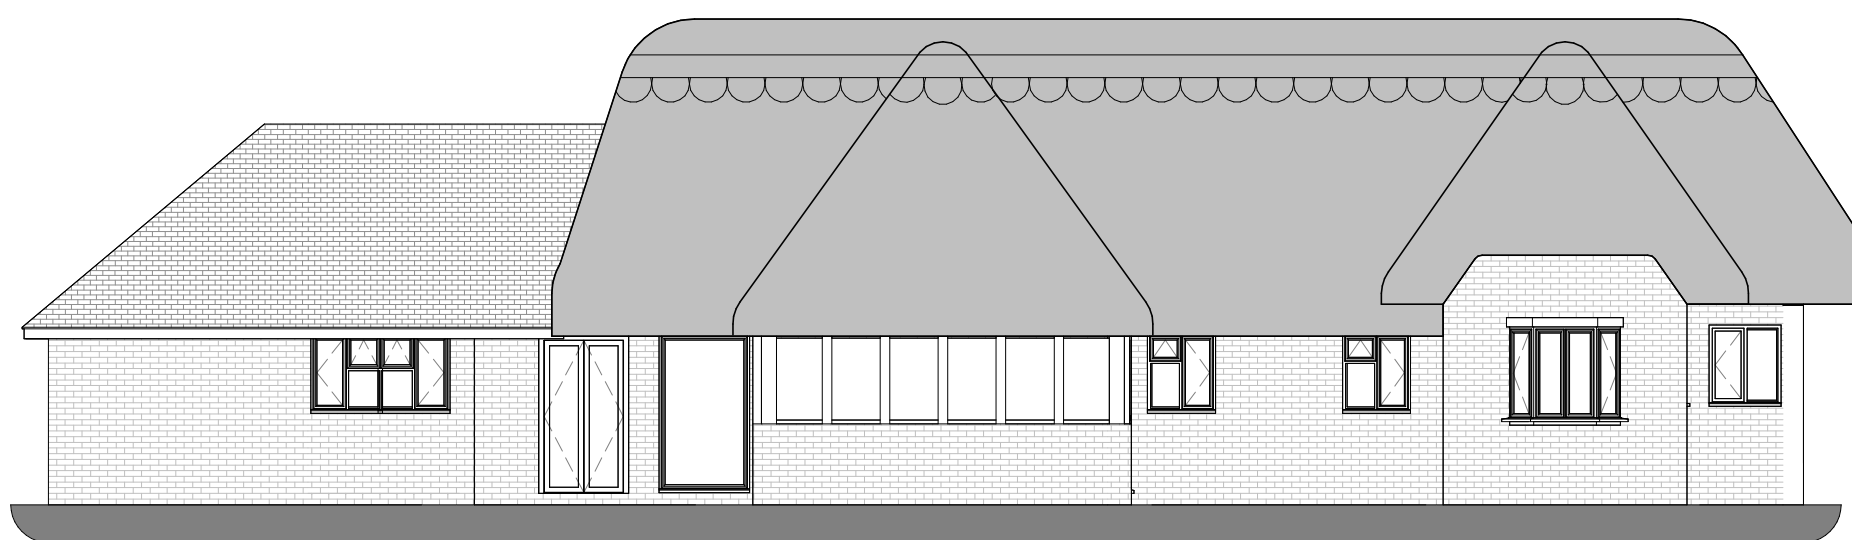


3 Existing South Elevation
1 : 100

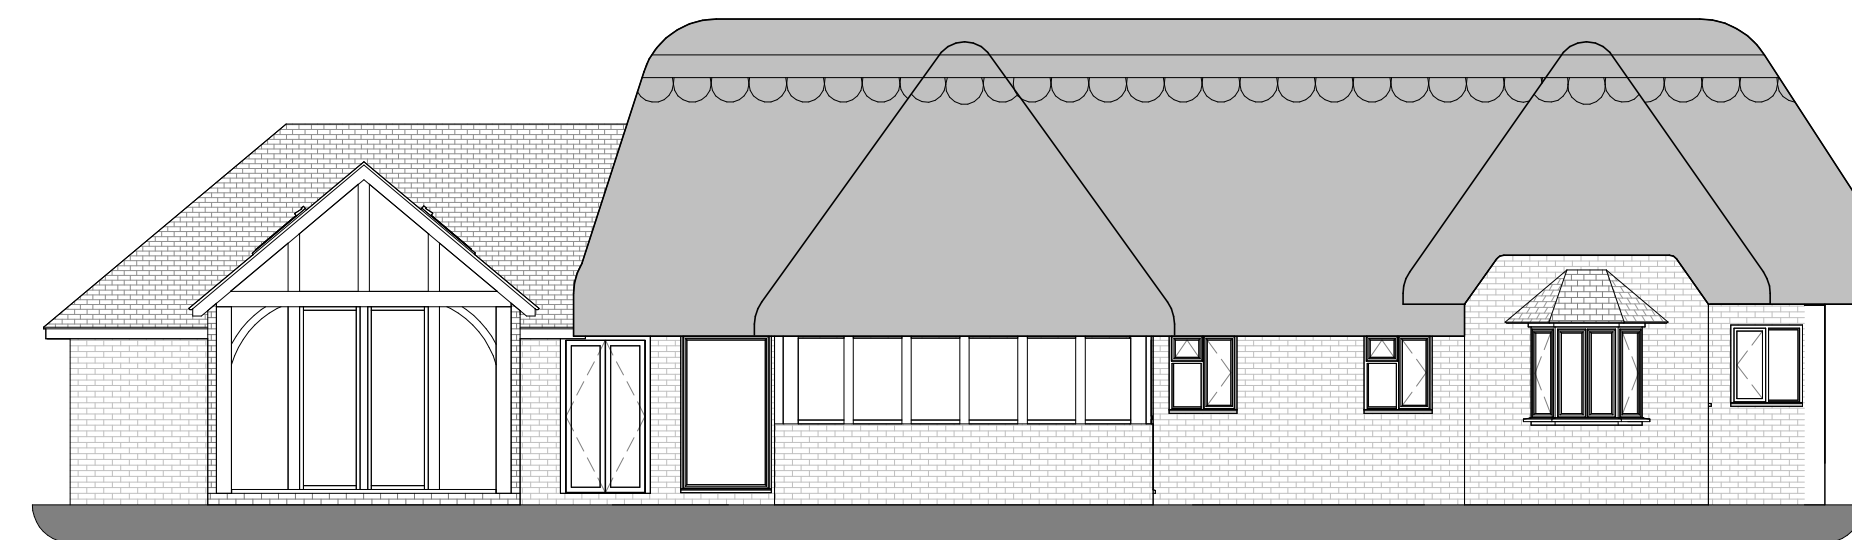


7 Proposed South Elevation
1 : 100

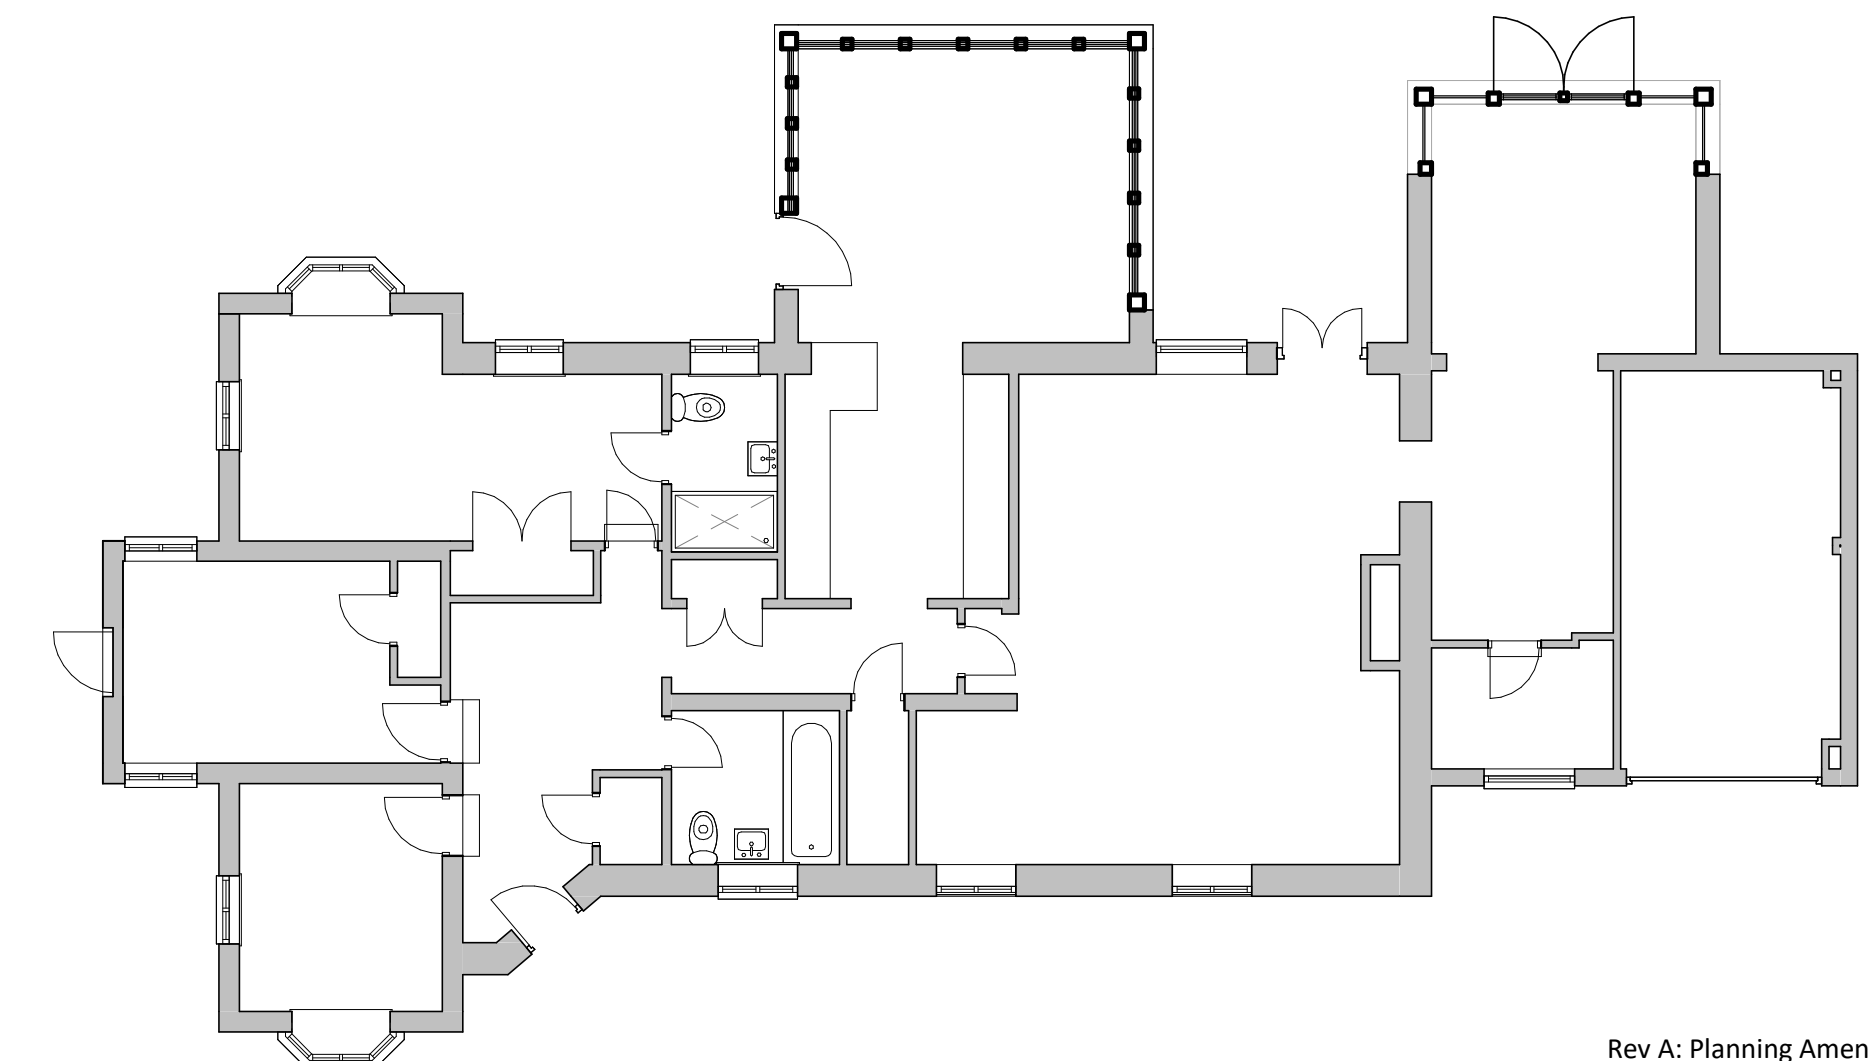

10 Proposed Ground Floor Plan
1 : 100

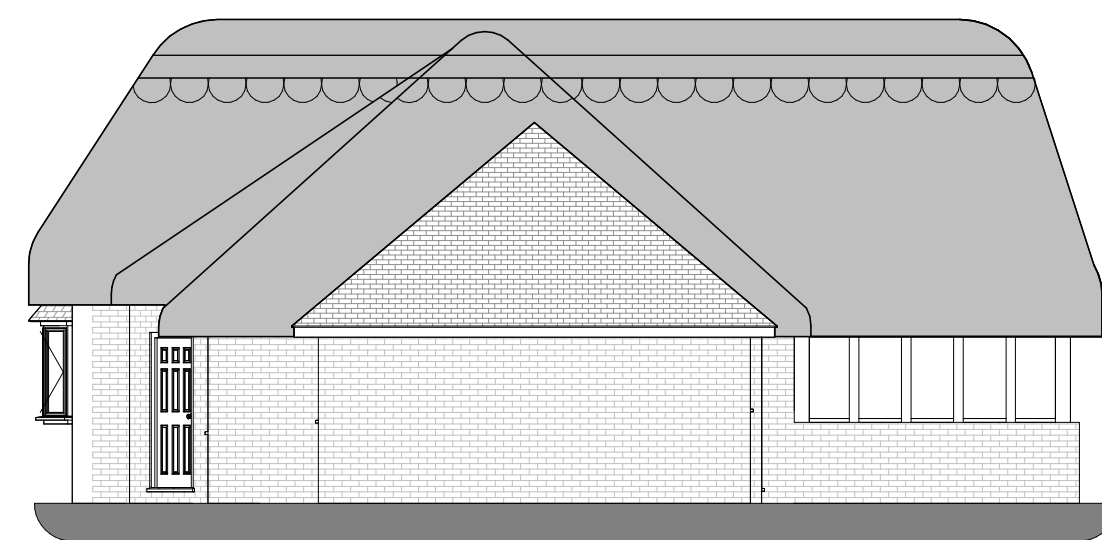

4 Existing West Elevation
1 : 100

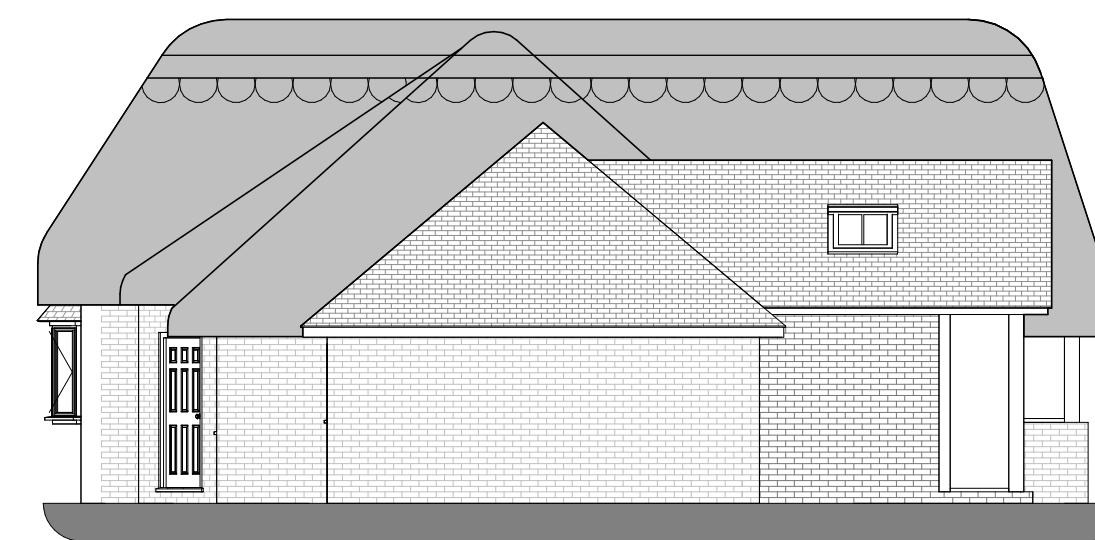

8 Proposed West Elevation
1 : 100

