



General Notes  
 1. Do not scale this drawing. All dimensions to be as noted. Contractor to check all dimensions on site before carry out works.  
 2. This drawing is for the private and confidential use of the client for whom it was undertaken and it should not be reproduced in whole or in part or relied upon by third parties for any use without the express written authority of Beech Architects Limited.

| SYMBOLS | LEGEND                  |
|---------|-------------------------|
|         | AV Air Valve            |
|         | BD Bollard              |
|         | BR Borehole             |
|         | CB Cable Box            |
|         | CHY Chimney             |
|         | CL Cover Level          |
|         | CONC Concrete           |
|         | CJV Cable TV            |
|         | DK Drop Mesto           |
|         | DP Down Pipe            |
|         | DR Drain                |
|         | EIC Electricity         |
|         | EP Elec. Pole           |
|         | ER Earth Rod            |
|         | FB Flower Bed           |
|         | FE Fire Hydrant         |
|         | FP Footpath             |
|         | GV Gas Valve            |
|         | IC Inspec. Cover        |
|         | IL Invert Level         |
|         | JB Junction Box         |
|         | KB Kerb Outlet          |
|         | LB Letter Box           |
|         | LP Lamp Post            |
|         | MM Manhole              |
|         | MK Marker               |
|         | NP Name Plate           |
|         | O/H Overhead            |
|         | OSM Ordnance Bench Mark |
|         | P Post Or Pillar        |
|         | PM Parking Meter        |
|         | RE Rodding Eye          |
|         | RS Road Sign            |
|         | SAP Sapling             |
|         | SC Stop Cock            |
|         | SL Sump Level           |
|         | SV Sluice Valve         |
|         | TAR Tarmac              |
|         | TC Telecom Cover        |
|         | TEL Telephone Call Box  |
|         | TL Traffic Lights       |
|         | TP Telegraph Pole       |
|         | TV Television Box       |
|         | UB Unable to lift       |
|         | UP Vent Pipe            |
|         | WL Water Level          |
|         | WM Water Meter          |
|         | WO Wash Out             |

| FENCE TYPES         |                      |                 |
|---------------------|----------------------|-----------------|
| B/W Barbed Wire     | C/P Chestnut Palling | P/S Palisade    |
| C/B Close Boarded   | I/R Iron Railing     | P/W Post & Wire |
| C/I Corrugated Iron | I/W Intac woven      |                 |
| C/L Chainlink       | P/R Post & Rail      |                 |

BOX AROUND LEVEL INDICATES LEVEL AT TOP OF FEATURE -

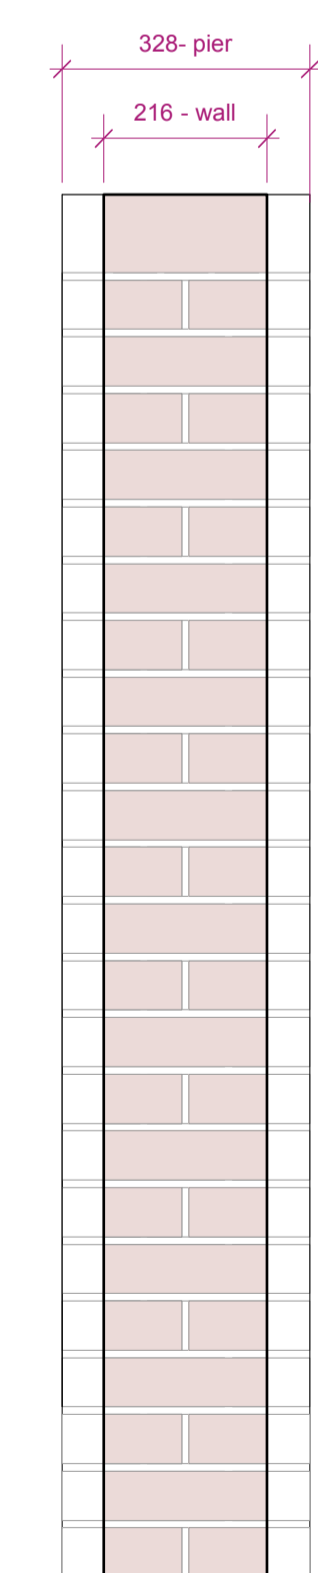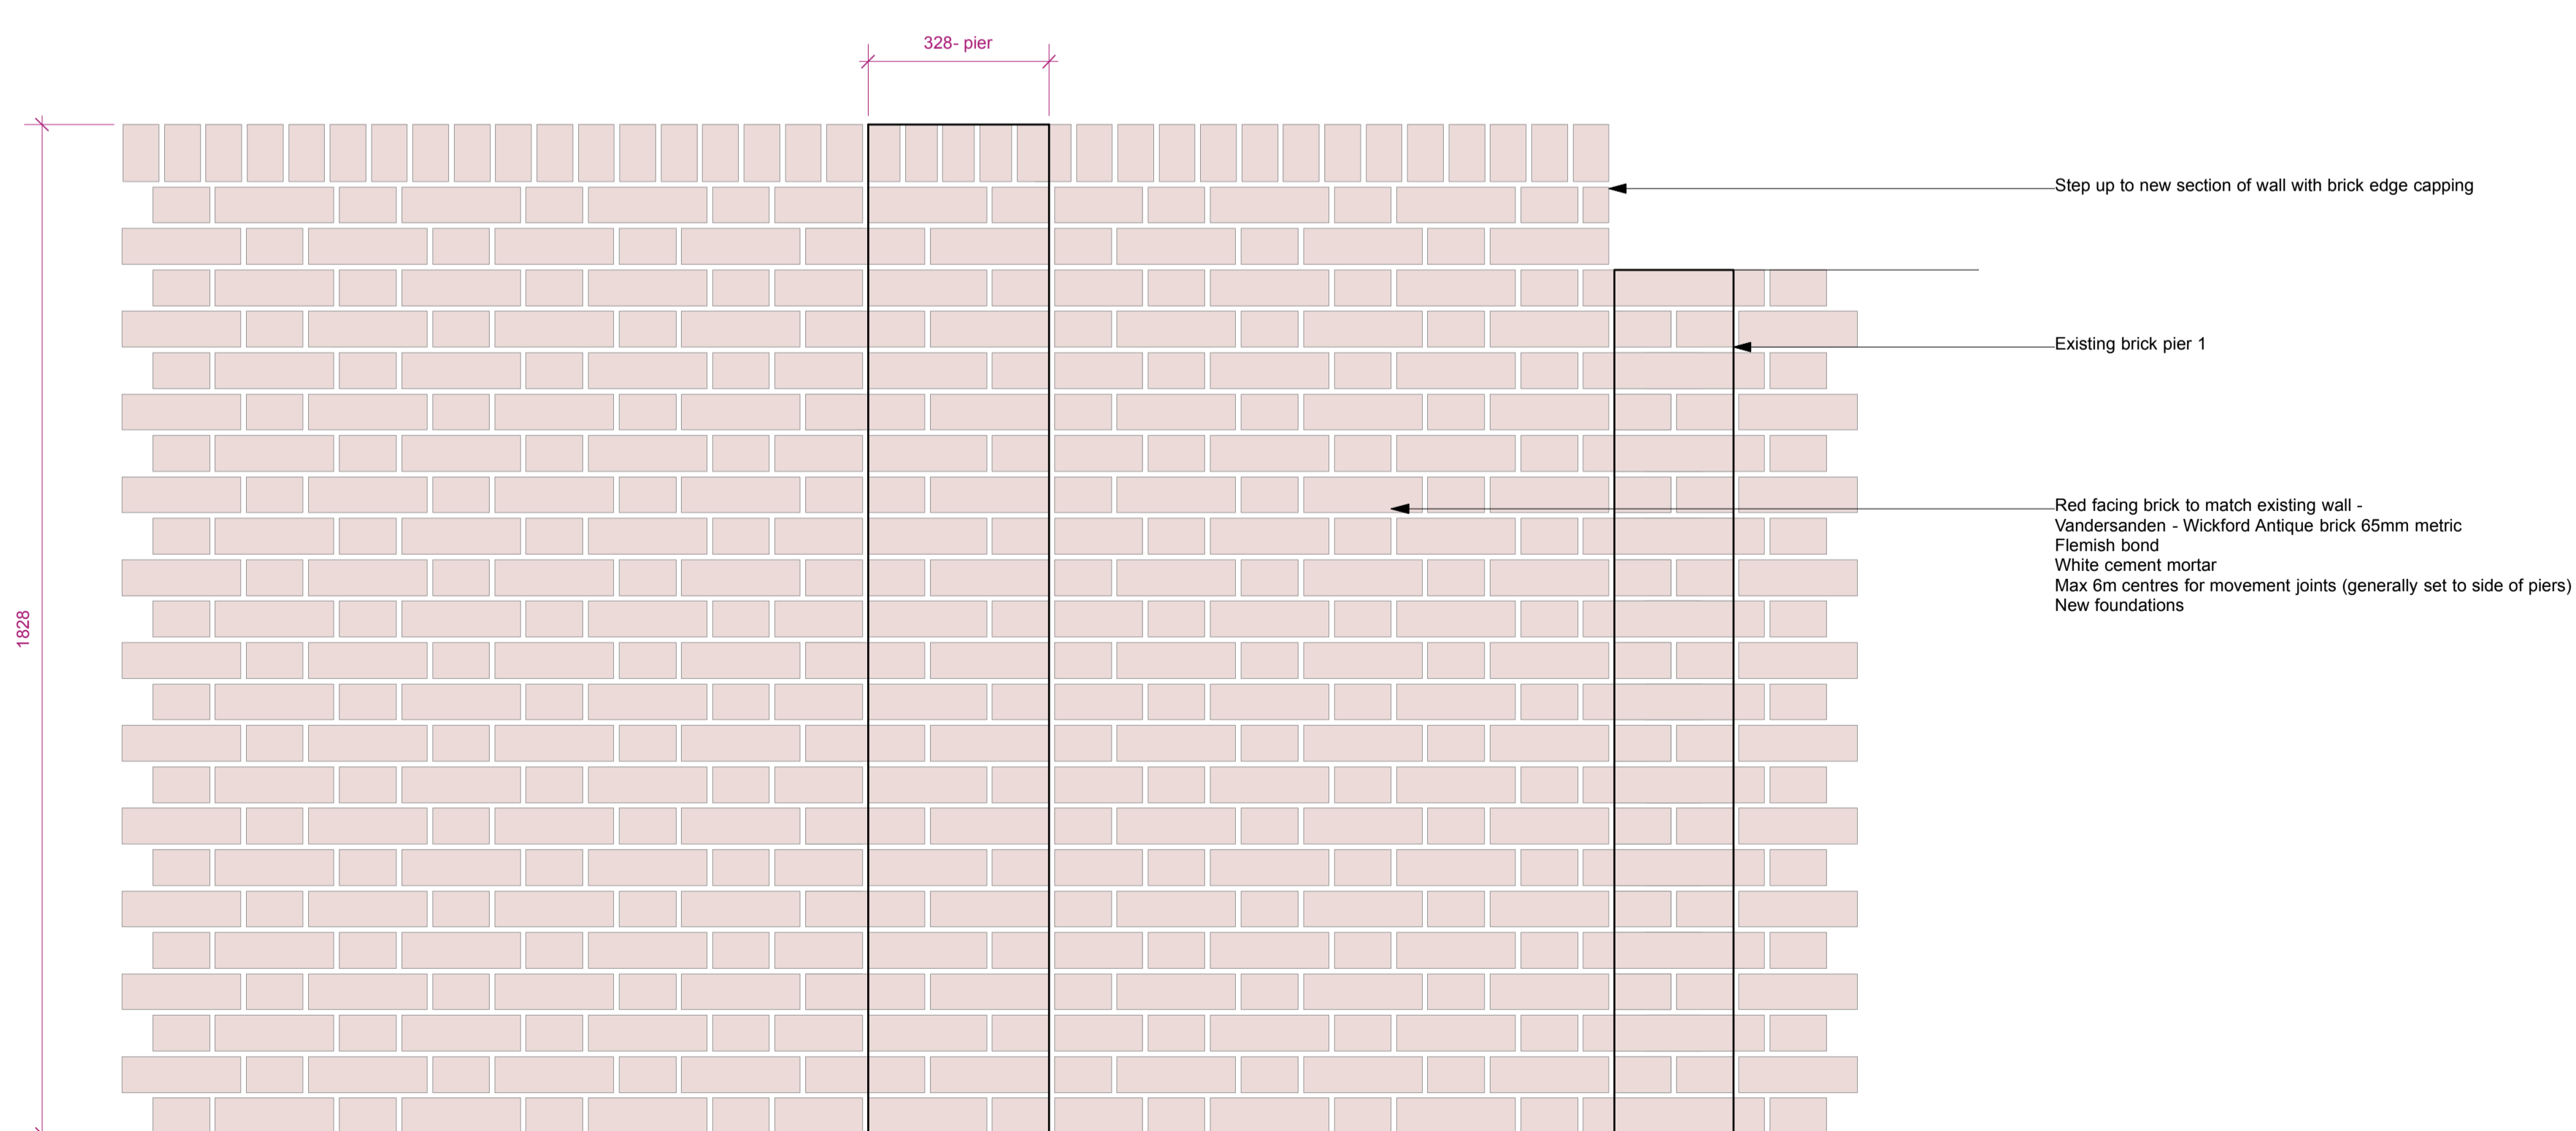

B. 24.05.22 Wall thickness decreased to 215mm  
 A. 22.05.22 Wall thickness increased to brick and half - boundary moved to north  
 Rev

|  |            |  |         |
|--|------------|--|---------|
| <br><a href="http://www.beecharchitects.com">www.beecharchitects.com</a> |            | Church Farm Barn<br>The Street<br>Thorndon<br>Suffolk<br>IP23 7JR<br>enquiries@beecharchitects.com<br>01379 678442 |         |
| <b>CLIENT</b><br>Sholto & Sarah Lindsay-Smith                            |            |  |         |
| <b>PROJECT</b><br>Tower House<br>Freston<br>Suffolk<br>IP9 1AD           |            |  |         |
| <b>DRAWING</b><br>PROPOSED SITE BLOCK PLAN - NEW BOUNDARY WALL           |            |  |         |
| SCALE  | DATE       | DRAWN BY   | CHECKED |
| 1:200/10 @ A1  | MAY 2021   |  |         |
| DRAWING NUMBER   | JOB NUMBER | STATUS   | REV     |
| 31   | 571        | Not For Construction   | B       |

This drawing is copyright and remains the property of Beech Architects Ltd. Original size A1. Scale shown will be incorrect if reproduced in any other format. All dimensions to be checked on site.