

All dimensions are given for indicative purposes only.
 All measurements should be checked on site prior to commencement and manufacturing.
 If in doubt - ASK
 This drawing remains the copyright property of Turner & Co Ltd and must not be reproduced without written consent

| Rev | Date | Details | Drawn |
|-----|----------|---------|-------|
| - | 07.02.22 | - | RT |

Client:
Mr & Mrs Stevens

Project Title:
The Woodfields, Main Road, Wigginton, Tamworth, B79 9DN


Drawing Title:
Existing Site Location & Block Plan

PLANNING DRAWING



Turner & Co Ltd : Architectural Design : 1st Flr : Charity House
 Duke Street : Tutbury : Burton upon Trent : DE13 9NE
 01283 813368 : www.tcctd.net : enquiries@tcctd.net

| Scale | Date | Drawn | Checked |
|-----------|------------|----------|---------|
| 1:1250 | 07.02.22 | RT | JH |
| Reference | Drawing Nr | Revision | |
| 22015 | E001 | - | |

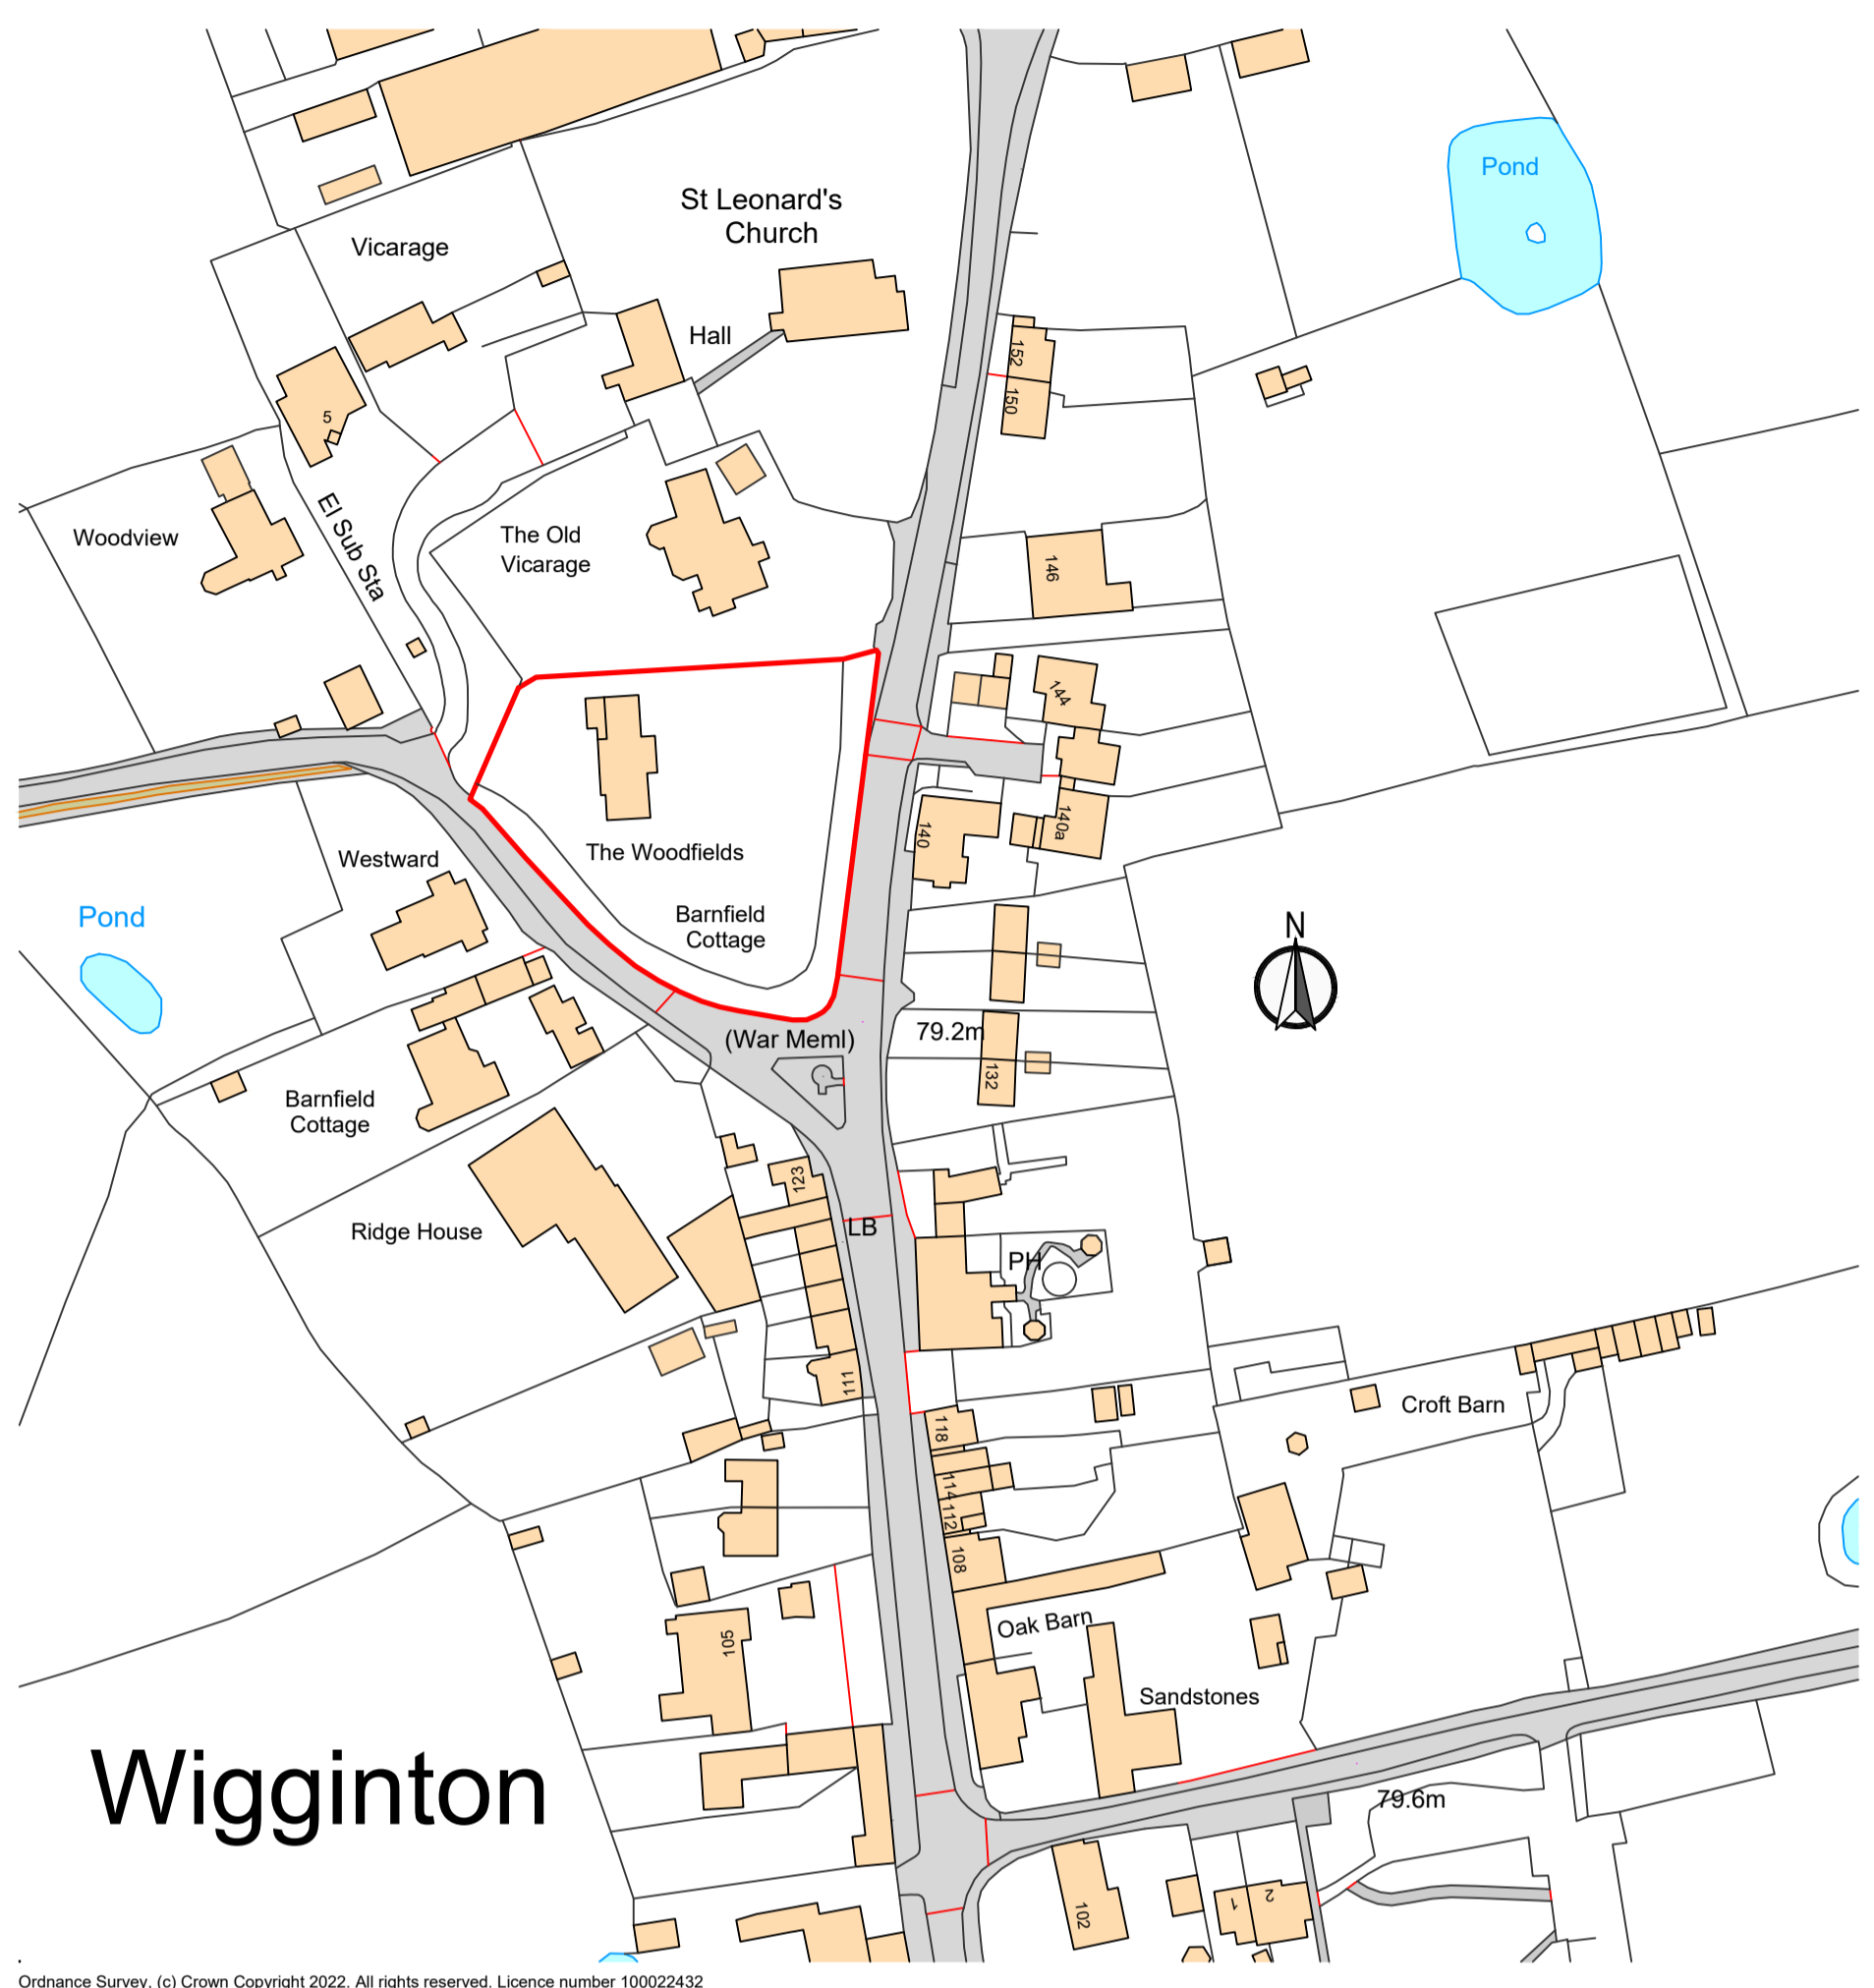

Site Location Plan [1:1250]



Block Plan [1:500]

Paper Size: A1

Ordnance Survey, (c) Crown Copyright 2022. All rights reserved. Licence number 100022432