

All dimensions are given for indicative purposes only.  
 All measurements should be checked on site prior to commencement and manufacturing.  
 If in doubt - ASK  
 This drawing remains the copyright property of Turner & Co Ltd and must not be reproduced without written consent

Rev	Date	Details	Drawn
A	20.05.22	Scheme developed for planning submission.	RT

Client:  
 Mr & Mrs Stevens

Project Title:  
 The Woodfields, Main Road, Wigginton, Tamworth, B79 9DN


Drawing Title:  
 Proposed Site Location & Block Plan

PLANNING DRAWING



Turner & Co Ltd : Architectural Design : 1st Flr : Charity House  
 Duke Street : Tutbury : Burton upon Trent : DE13 9NE  
 01283 813368 : www.tcctd.net : enquiries@tcctd.net

Scale	Date	Drawn	Checked
1:1250	20.05.22	RT	JH
Reference	Drawing Nr	Revision	
22015	P001	A	

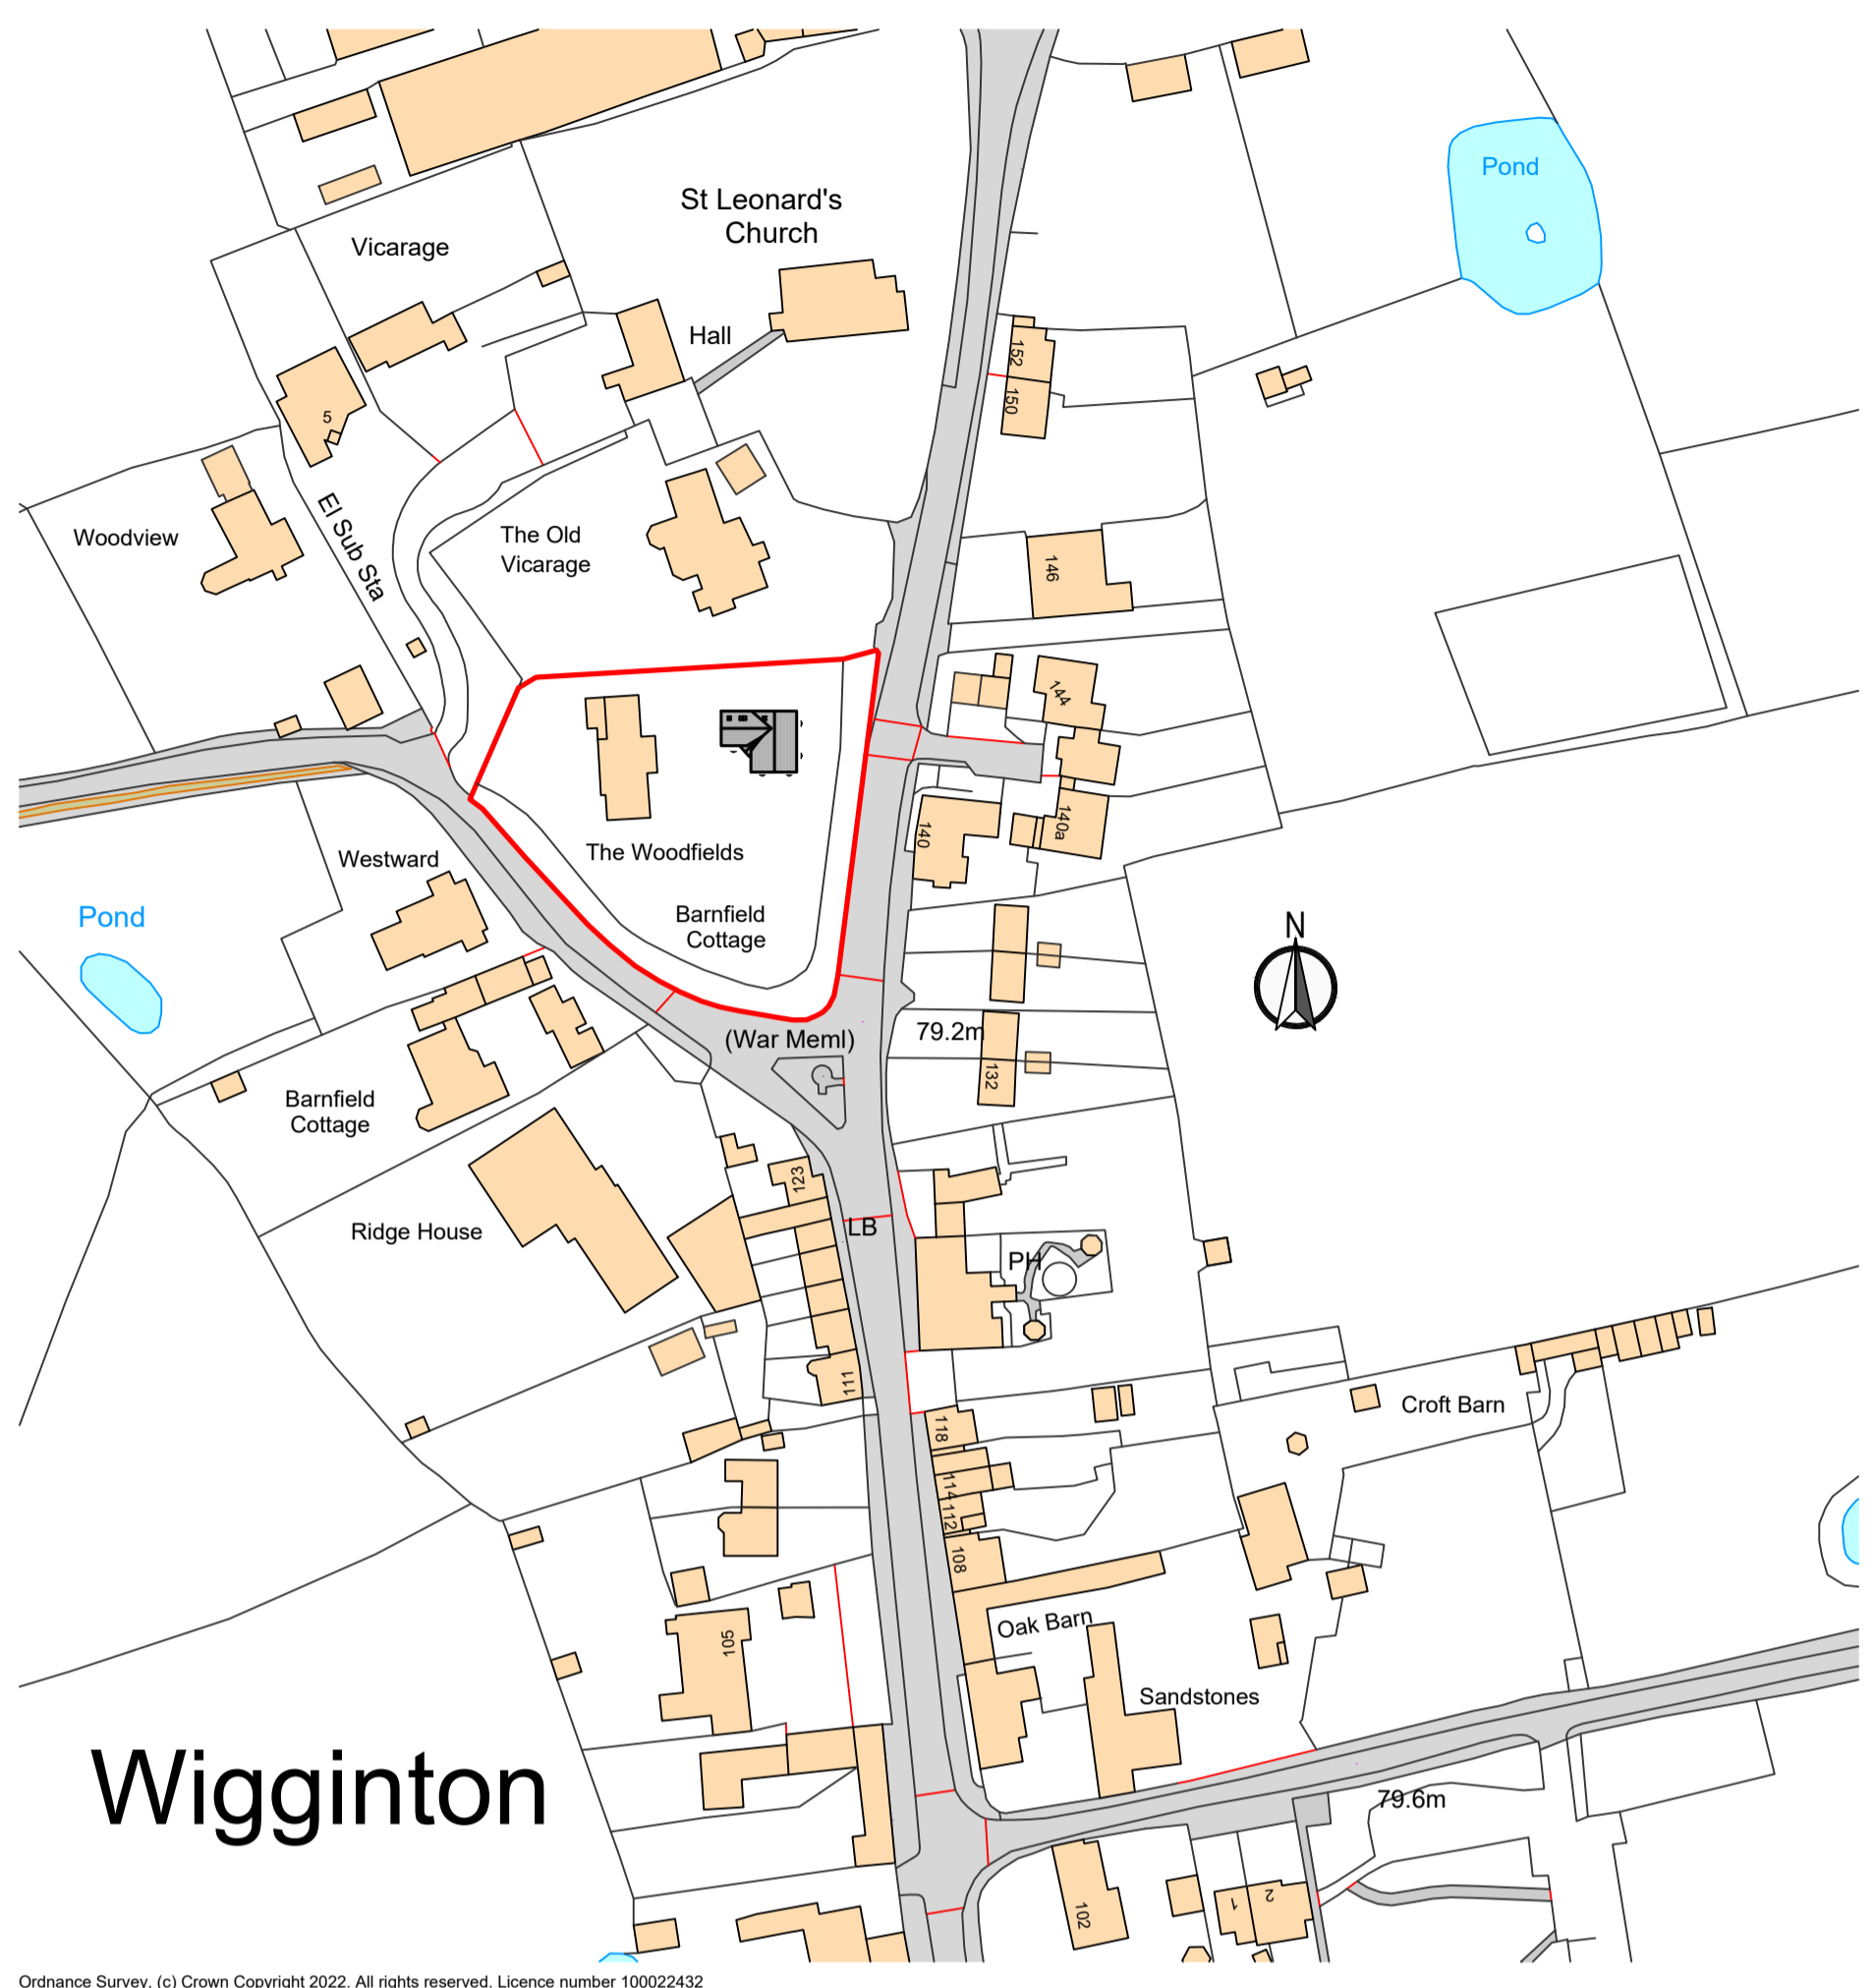

Site Location Plan [1:1250]



Block Plan [1:500]

Paper Size: A1

Ordnance Survey, (c) Crown Copyright 2022. All rights reserved. Licence number 100022432