



All information within this drawing are copyright of Squareplus Architects Ltd. and it is not to be reproduced without permission. No implied licence exists. This drawing not to be used for land transfer or valuation purposes. Do not scale from this drawing. All dimensions and levels are to be checked on site by contractor. Issued for purposes indicated only. Drawing errors and omissions to be reported to architect or project manager immediately

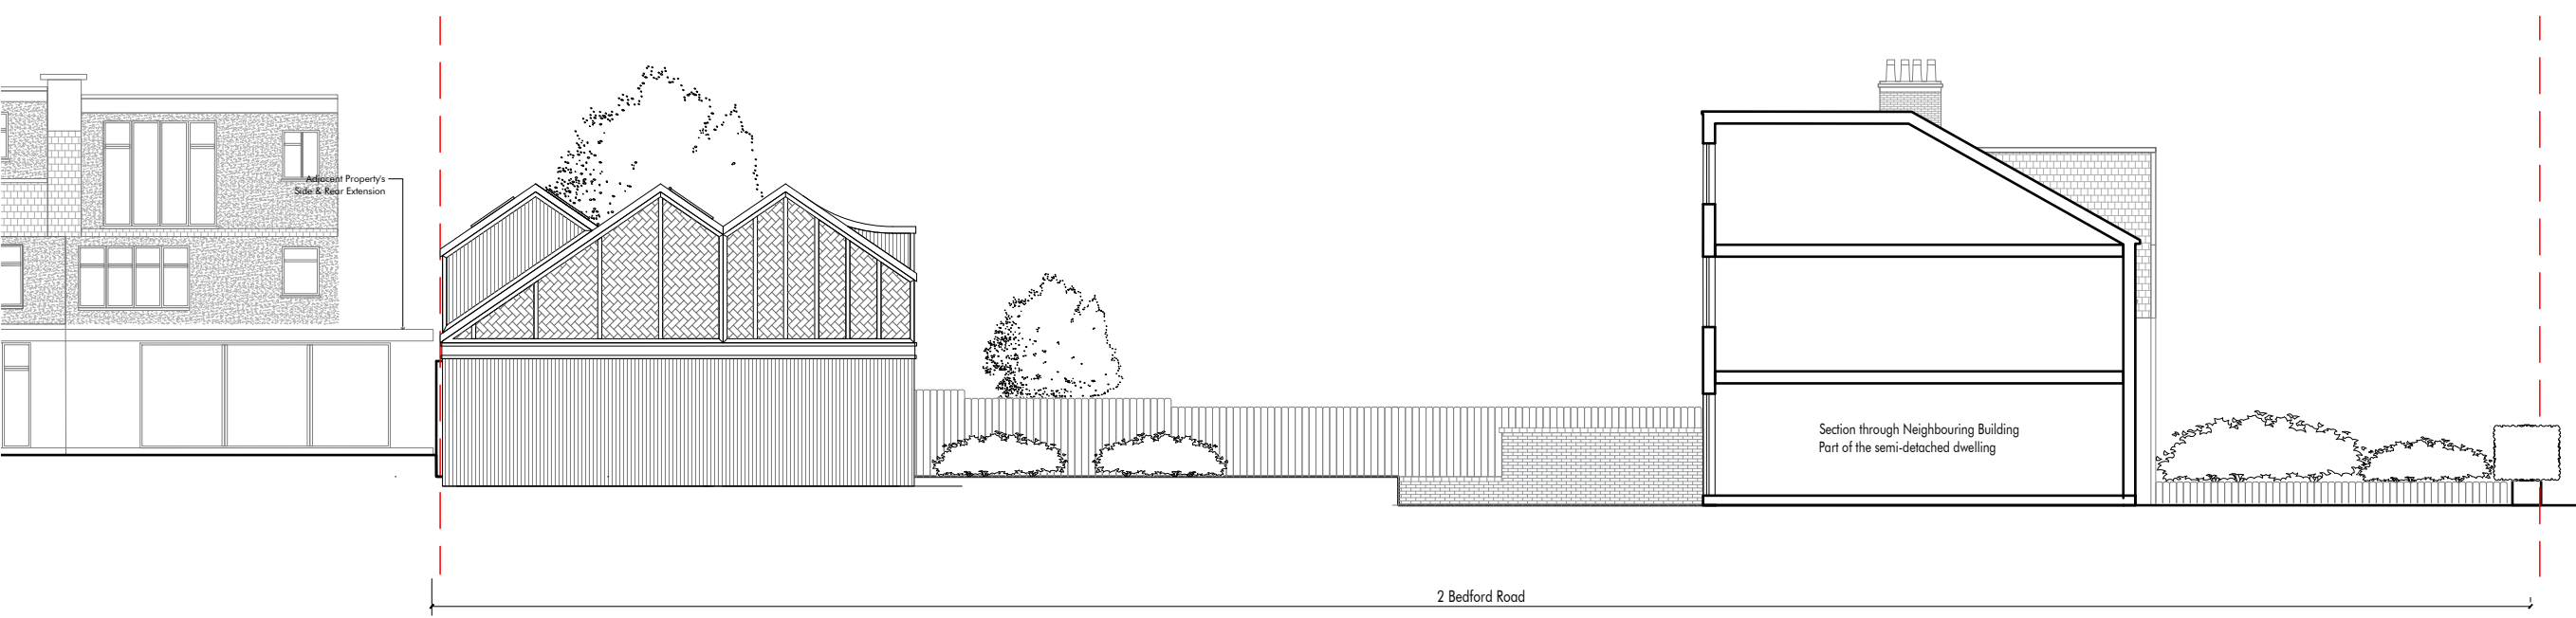

Proposed Site Elevation N/ Section GG
Scale 1:150

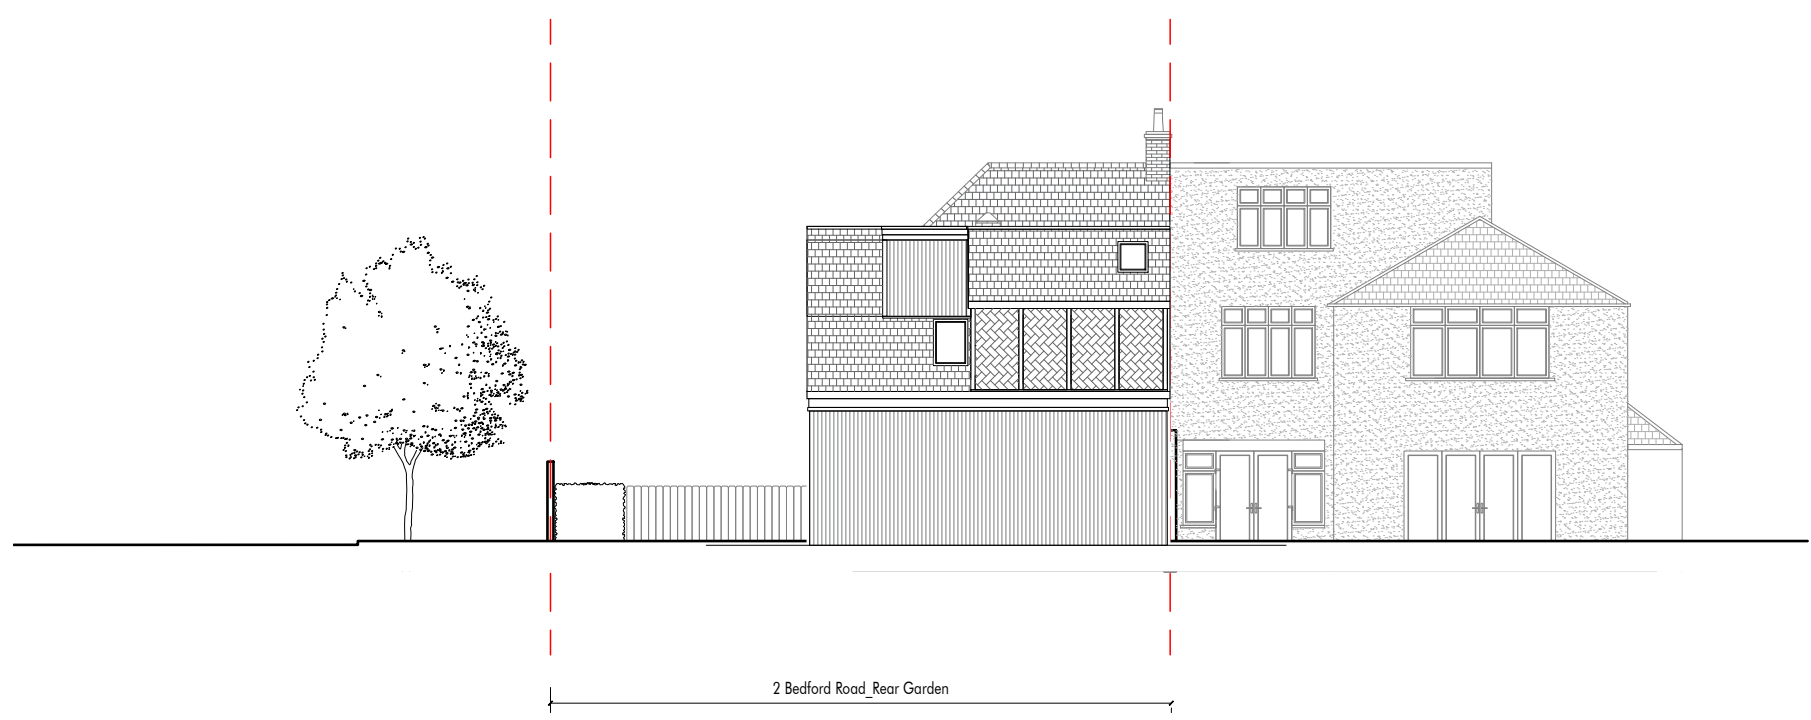

Proposed Site Elevation W/ Section CC
Scale 1:150



20.04.2022

Issued for Planning

SQUARE +
ARCHITECTS

Squareplus Architects Ltd
115 Coventry Road, Bethnal Green
London, UK, E2 6GG

studio@squareplus.co.uk
www.squareplus.co.uk

Client
Akorede Huthman

Project
Garage Conversion
2 Bedford Road
Greater London
NW7 4LU
London

Drawing Title
General Arrangement Elevations Proposed
Proposed Site Elevations N/W

Status	Planning	Scale	1:100@A3
--------	----------	-------	----------

Drawing Number
SP2138_GE_02