


Site

Application Site

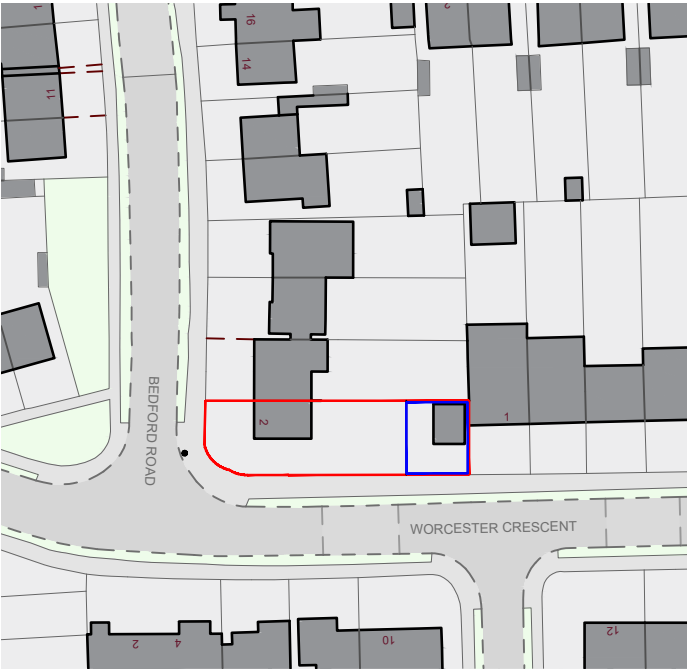

Location Plan
Scale 1:1250

20.04.2022

Issued for Planning

SQUARE +
ARCHITECTS

Squareplus Architects Ltd
115 Coventry Road, Bethnal Green
London, UK , E2 6GG

studio@squareplus.co.uk
www.squareplus.co.uk

Client

Akorede Huthman

Project

Garage Conversion
2 Bedford Road
Greater London
NW7 4LU
London

Drawing Title

General Arrangement Plans Existing
Location Plan

Status	Planning	Scale	1:1250@A3
--------	----------	-------	-----------

Drawing Number	SP2138_GAEX_LP_01
----------------	-------------------

