


All information within this drawing are copyright of Squareplus Architects Ltd. and it is not to be reproduced without permission. No Implied licence exists. This drawing not to be used for land transfer or valuation purposes. Do not scale from this drawing. All dimensions and levels are to be checked on site by contractor - Issued for purposes indicated only. Drawing errors and omissions to be reported to architect or project manger immediately

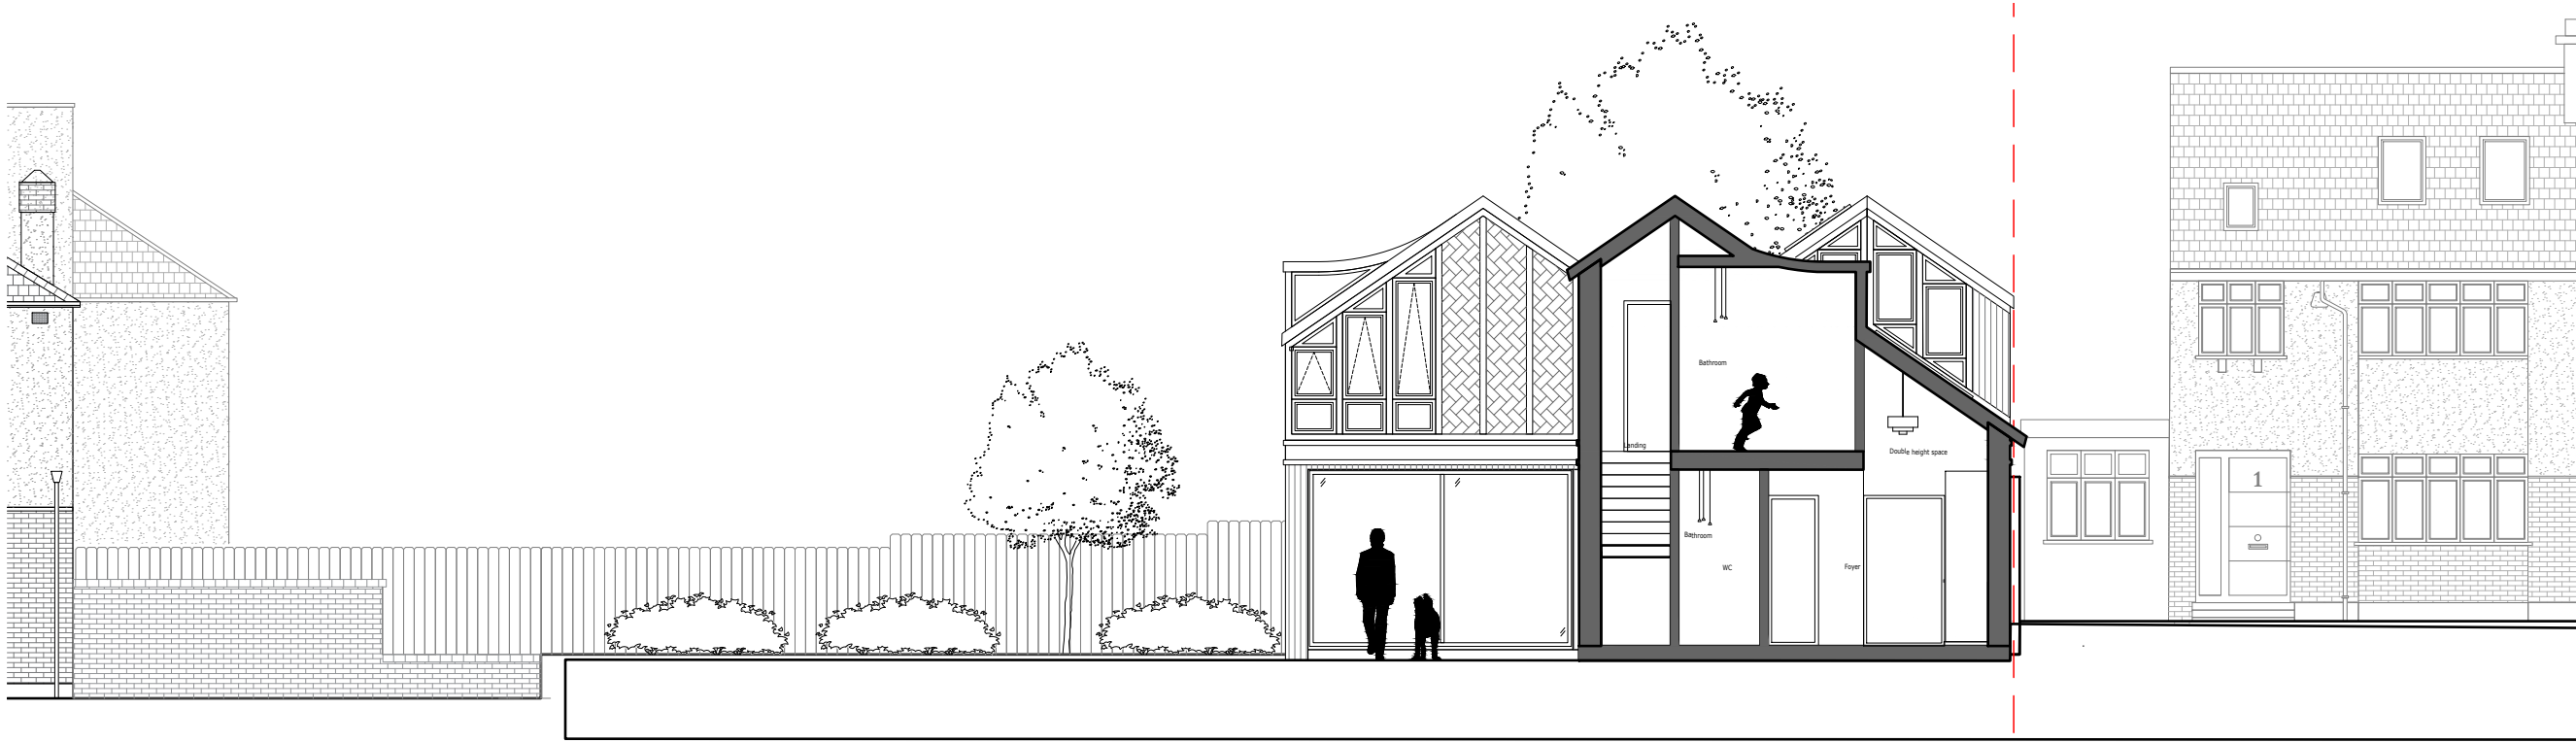

Proposed Section EE  
Scale 1:100



Proposed Section BB  
Scale 1:100



20.04.2022

Issued for Planning

**SQUARE +**  
ARCHITECTS

Squareplus Architects Ltd  
115 Coventry Road, Bethnal Green  
London, UK, E2 6GG

studio@squareplus.co.uk  
www.squareplus.co.uk

Client Akorede Huthman

Project Garage Conversion  
2 Bedford Road  
Greater London  
NW7 4LU  
London

Drawing Title General Arrangement Sections Proposed  
Proposed Section EE/ BB

|        |          |       |          |
|--------|----------|-------|----------|
| Status | Planning | Scale | 1:100@A3 |
|--------|----------|-------|----------|

Drawing Number SP2138\_GS\_01