



All information within this drawing are copyright of Squareplus Architects Ltd. and it is not to be reproduced without permission. No implied licence exists. This drawing not to be used for land transfer or valuation purposes. Do not scale from this drawing. All dimensions and levels are to be checked on site by contractor. Issued for purposes indicated only. Drawing errors and omissions to be reported to architect or project manager immediately

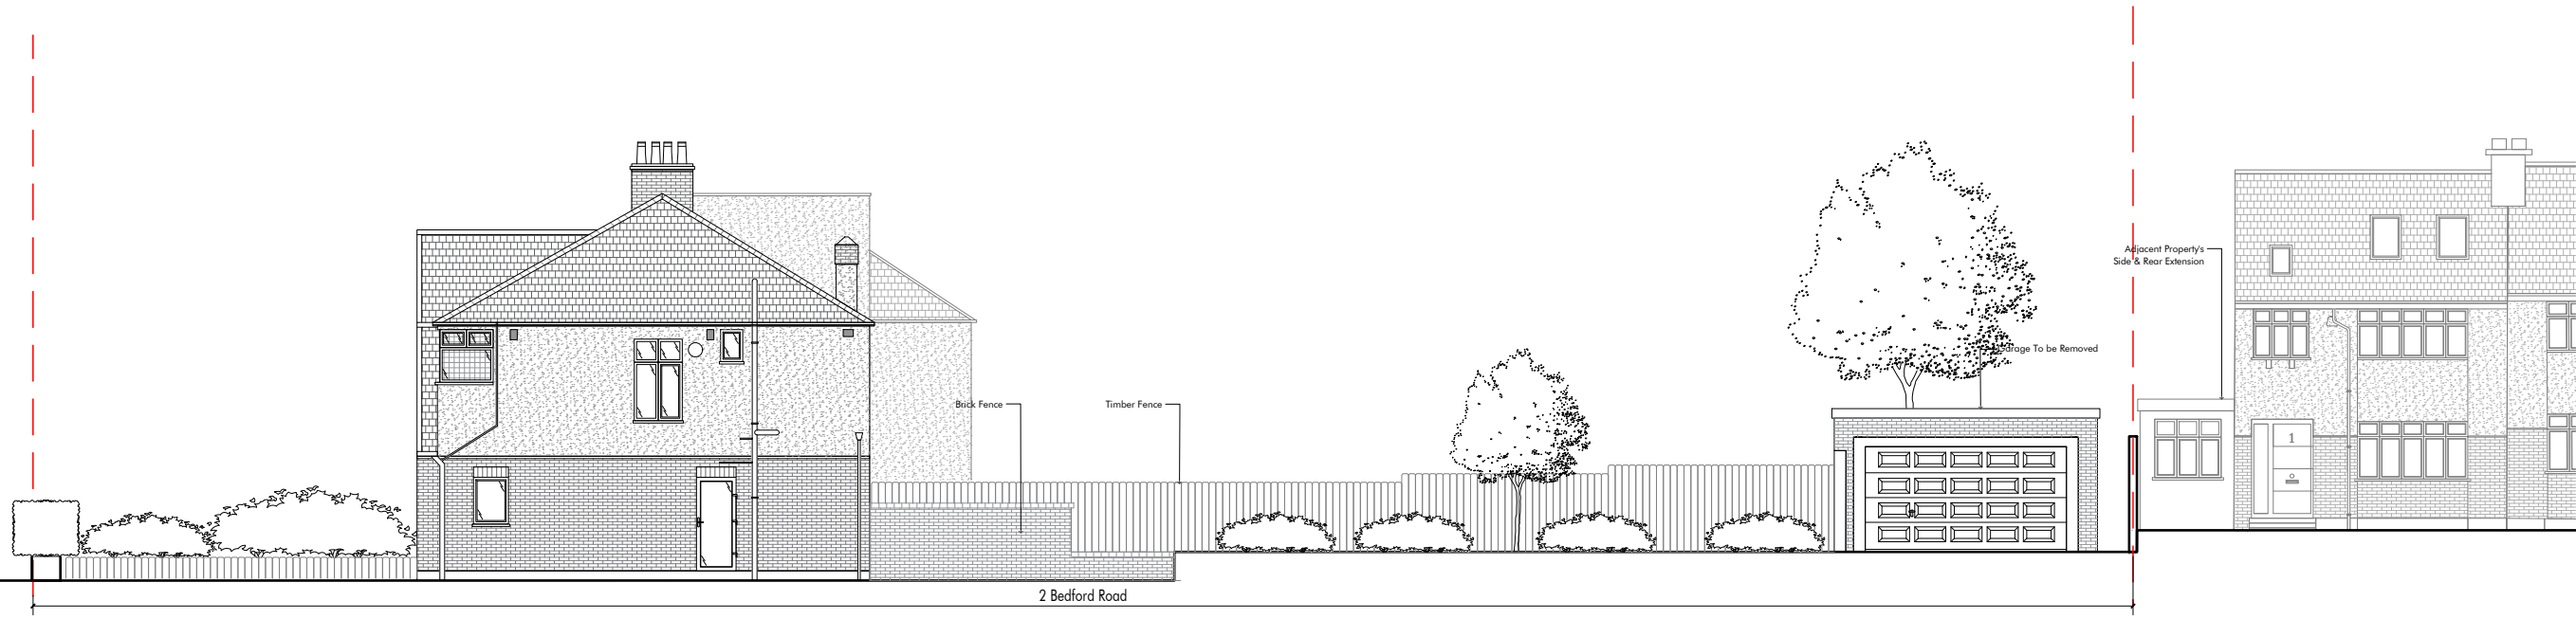

Existing Site Elevation S/ Section DD  
Scale 1:150

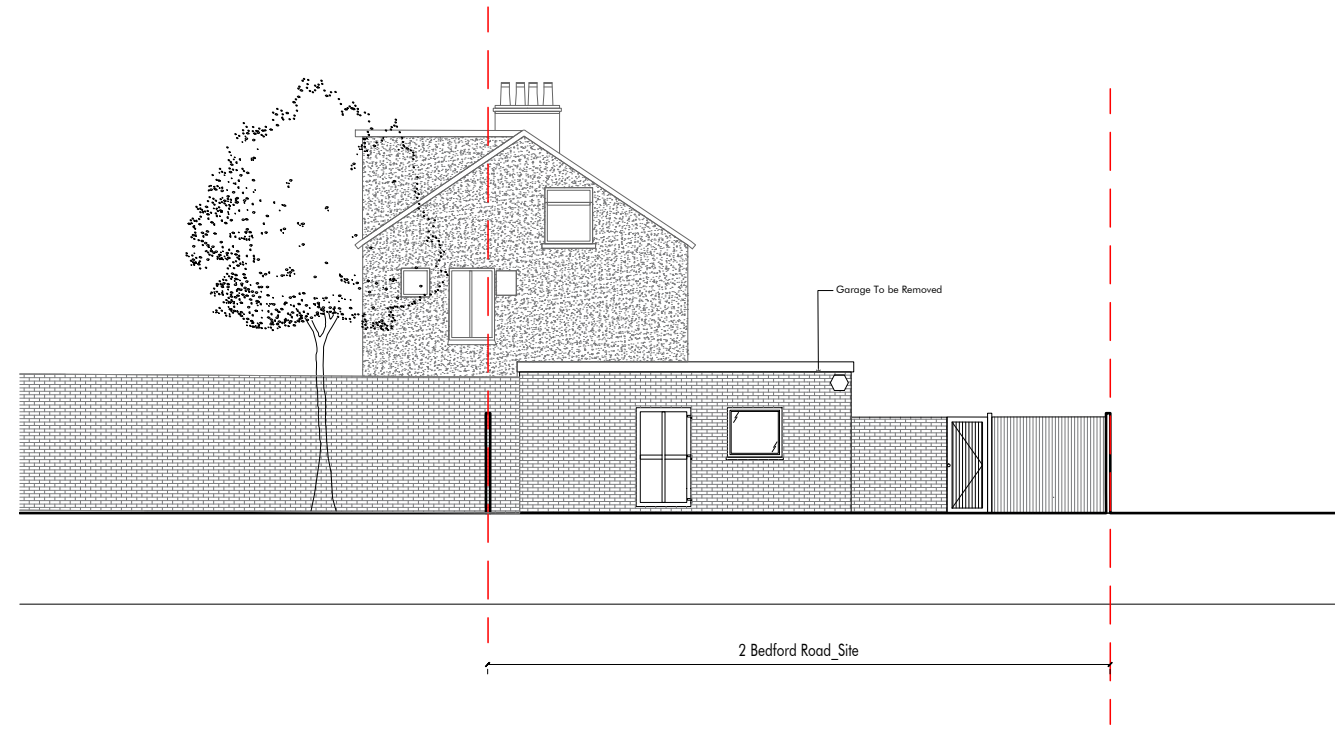

Existing Site Elevation E/ Section AA  
Scale 1:150



20.04.2022

Issued for Planning

**SQUARE +**  
ARCHITECTS

Squareplus Architects Ltd  
115 Coventry Road, Bethnal Green  
London, UK, E2 6GG

studio@squareplus.co.uk  
www.squareplus.co.uk

Client  
Akorede Huthman

Project  
Garage Conversion  
2 Bedford Road  
Greater London  
NW7 4LU  
London

Drawing Title  
General Arrangement Elevations Existing  
Existing Site Elevations S/ E

Status	Planning	Scale	1:150@A3
--------	----------	-------	----------

Drawing Number  
SP2138\_GEEEX\_SE\_01