



All information within this drawing are copyright of Squareplus Architects Ltd. and it is not to be reproduced without permission. No implied licence exists. This drawing not to be used for land transfer or valuation purposes. Do not scale from this drawing. All dimensions and levels are to be checked on site by contractor. Issued for purposes indicated only. Drawing errors and omissions to be reported to architect or project manager immediately

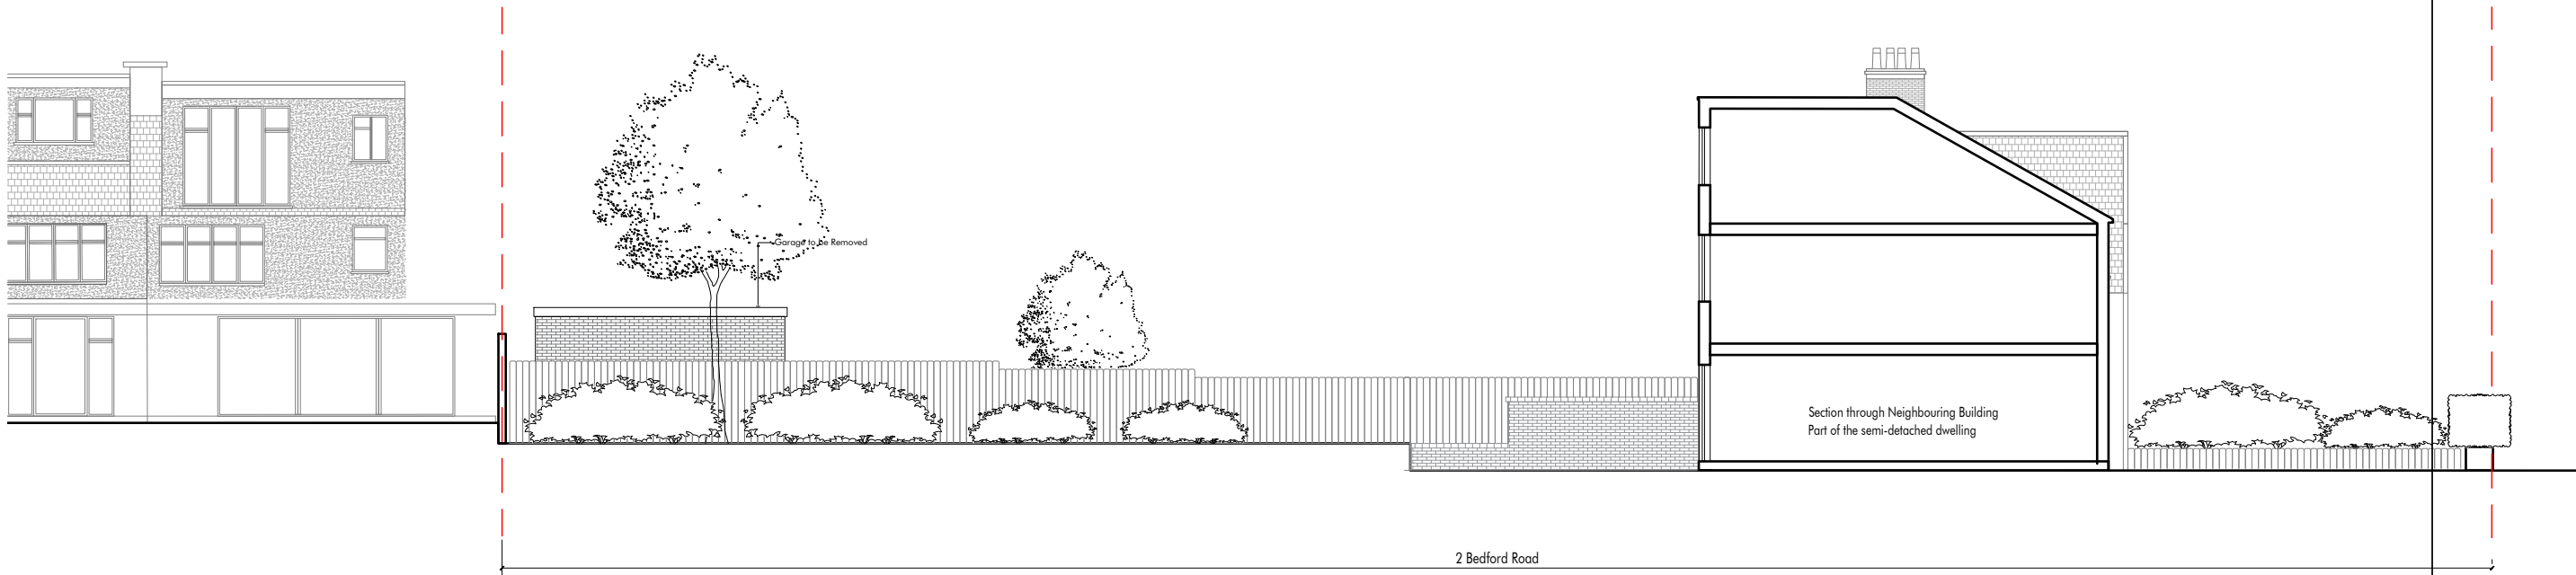

Existing Site Elevation N/ Section GG
Scale 1:150

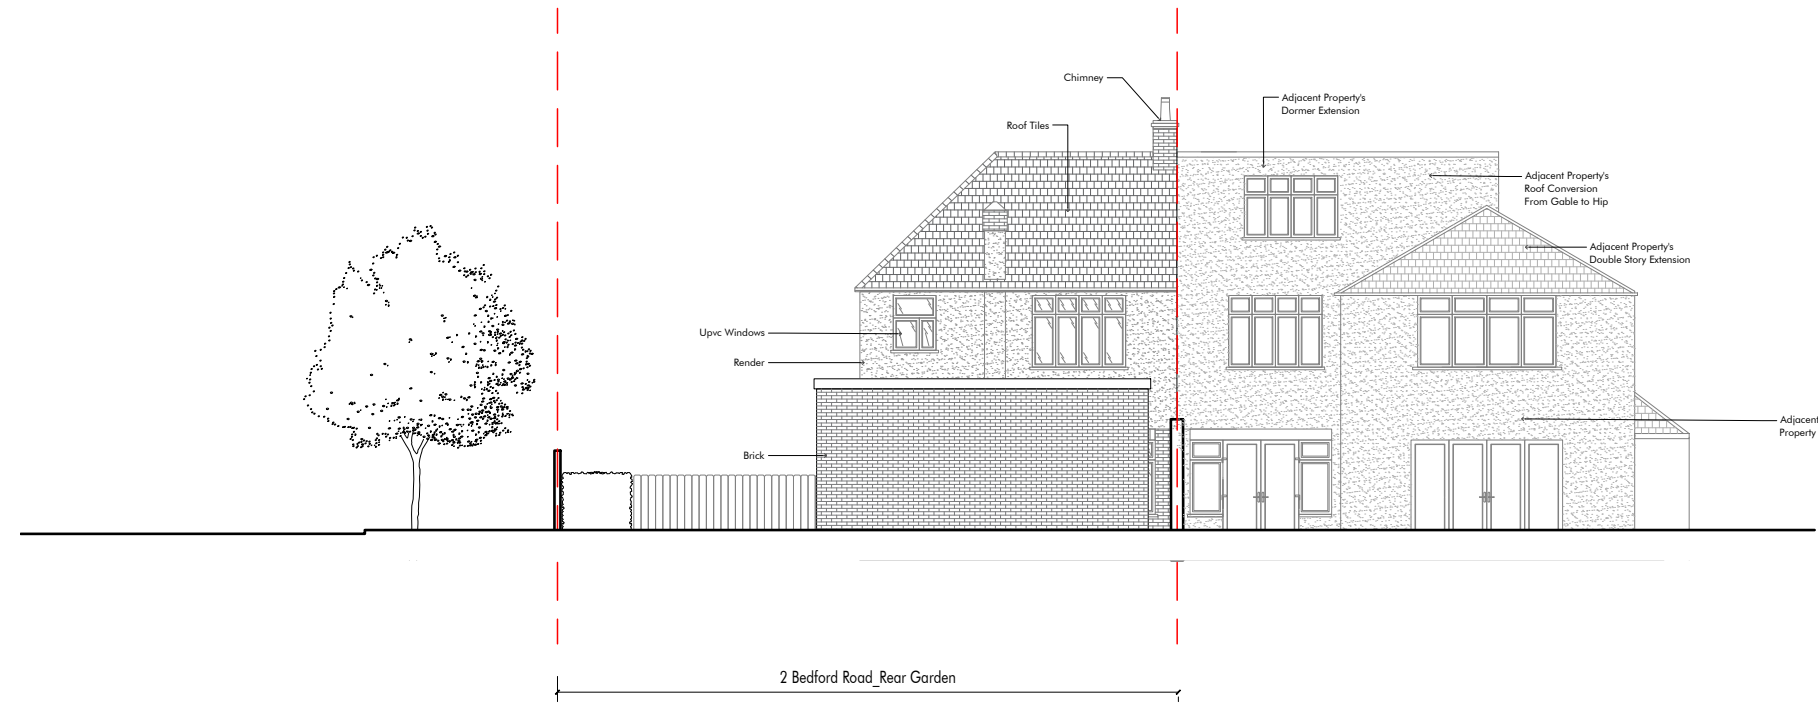

Existing Site Elevation W/ Section CC
Scale 1:150



20.04.2022 Issued for Planning

SQUARE +
ARCHITECTS

Squareplus Architects Ltd
115 Coventry Road, Bethnal Green
London, UK, E2 6GG
studio@squareplus.co.uk
www.squareplus.co.uk

Client	Akorede Huthman
Project	Garage Conversion 2 Bedford Road Greater London NW7 4LU London
Drawing Title	General Arrangement Elevations Existing Existing Site Elevations N/W
Status	Planning
Scale	1:100@A3
Drawing Number	SP2138_GEEEX_02