



Site

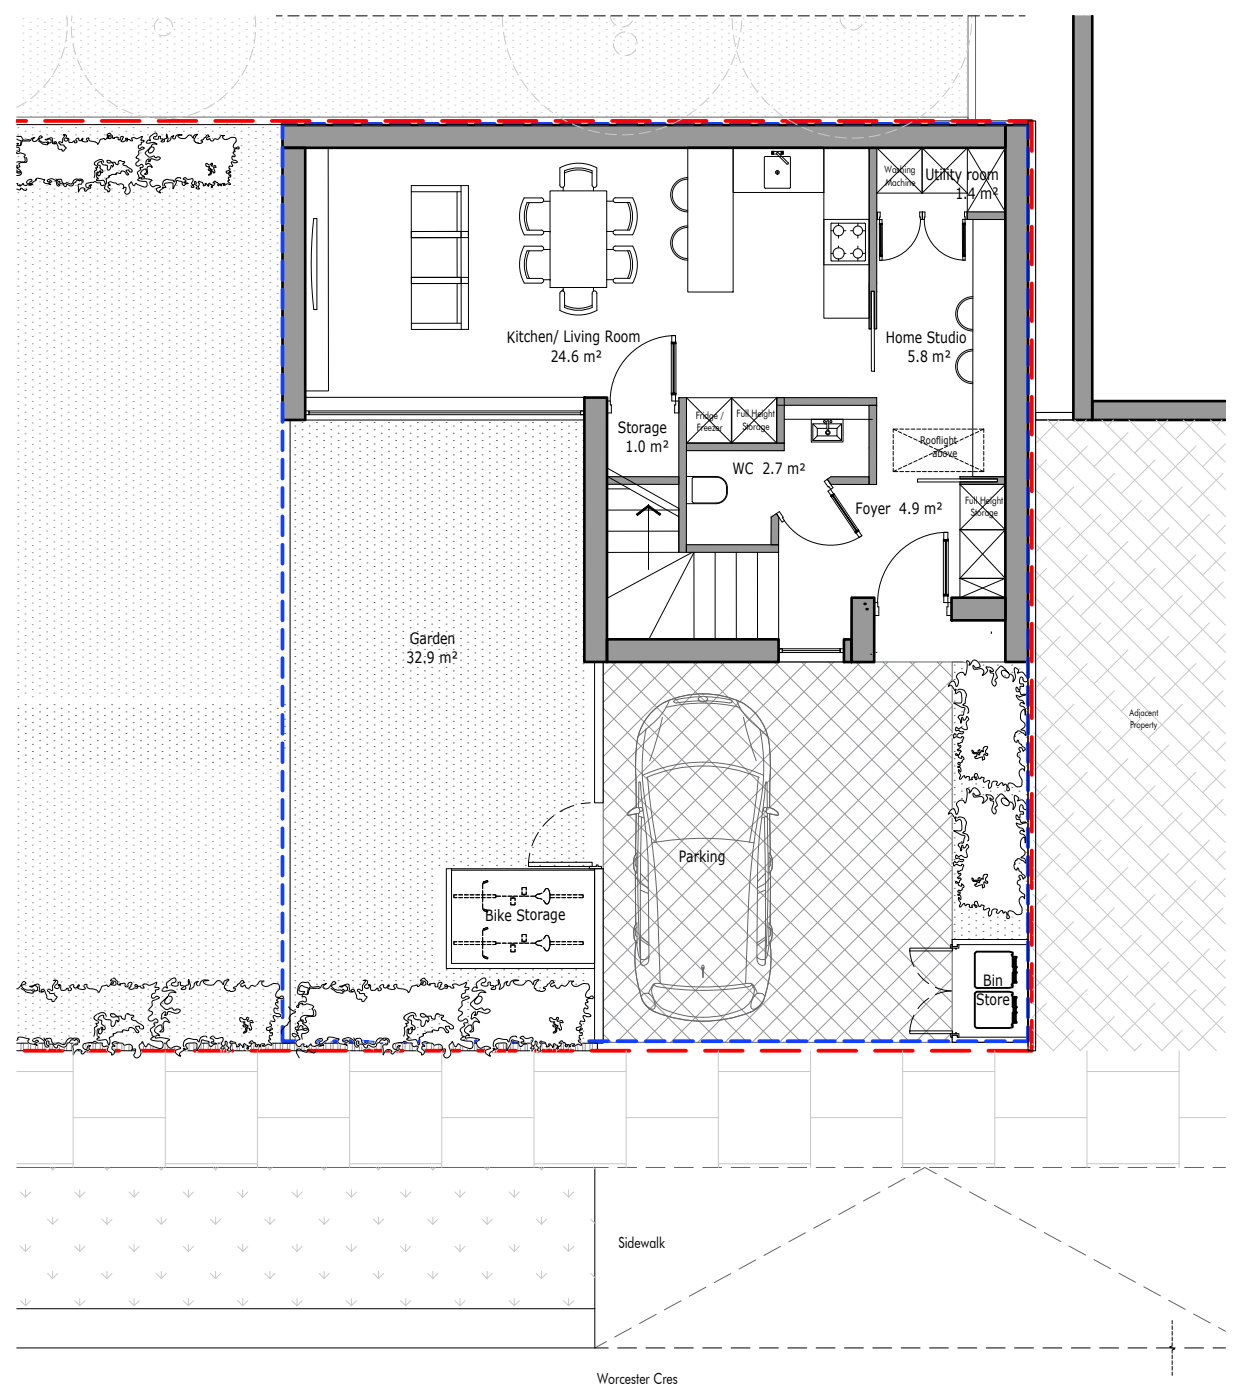

Proposed Building Plan GF
Scale 1:100

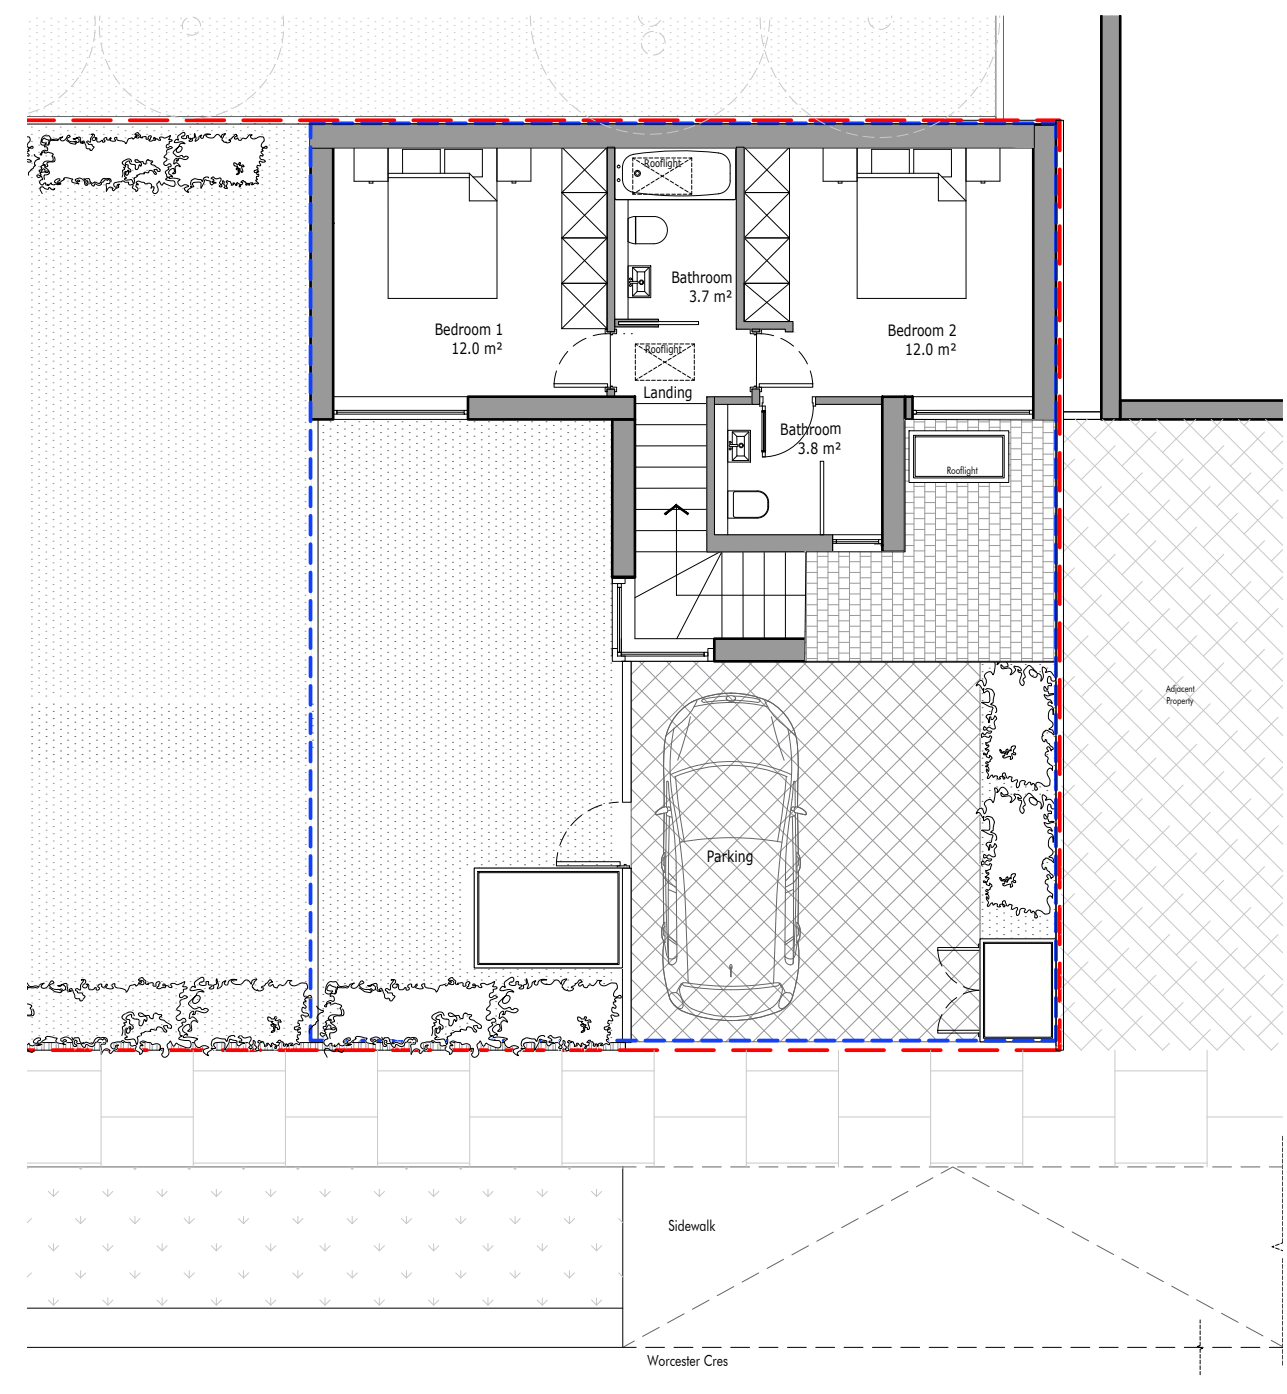

Proposed Building Plan 1F
Scale 1:100



20.04.2022

Issued for Planning

SQUARE +
ARCHITECTS

Squareplus Architects Ltd
115 Coventry Road, Bethnal Green
London, UK, E2 6GG

studio@squareplus.co.uk
www.squareplus.co.uk

Client	Akorede Huthman
Project	Garage Conversion 2 Bedford Road Greater London NW7 4LU London

Drawing Title
General Arrangement Plans Proposed
Proposed Building Plans GF/ 1F

Status	Planning	Scale	1:100@A3
--------	----------	-------	----------

Drawing Number
SP2138_GA_01