


Site

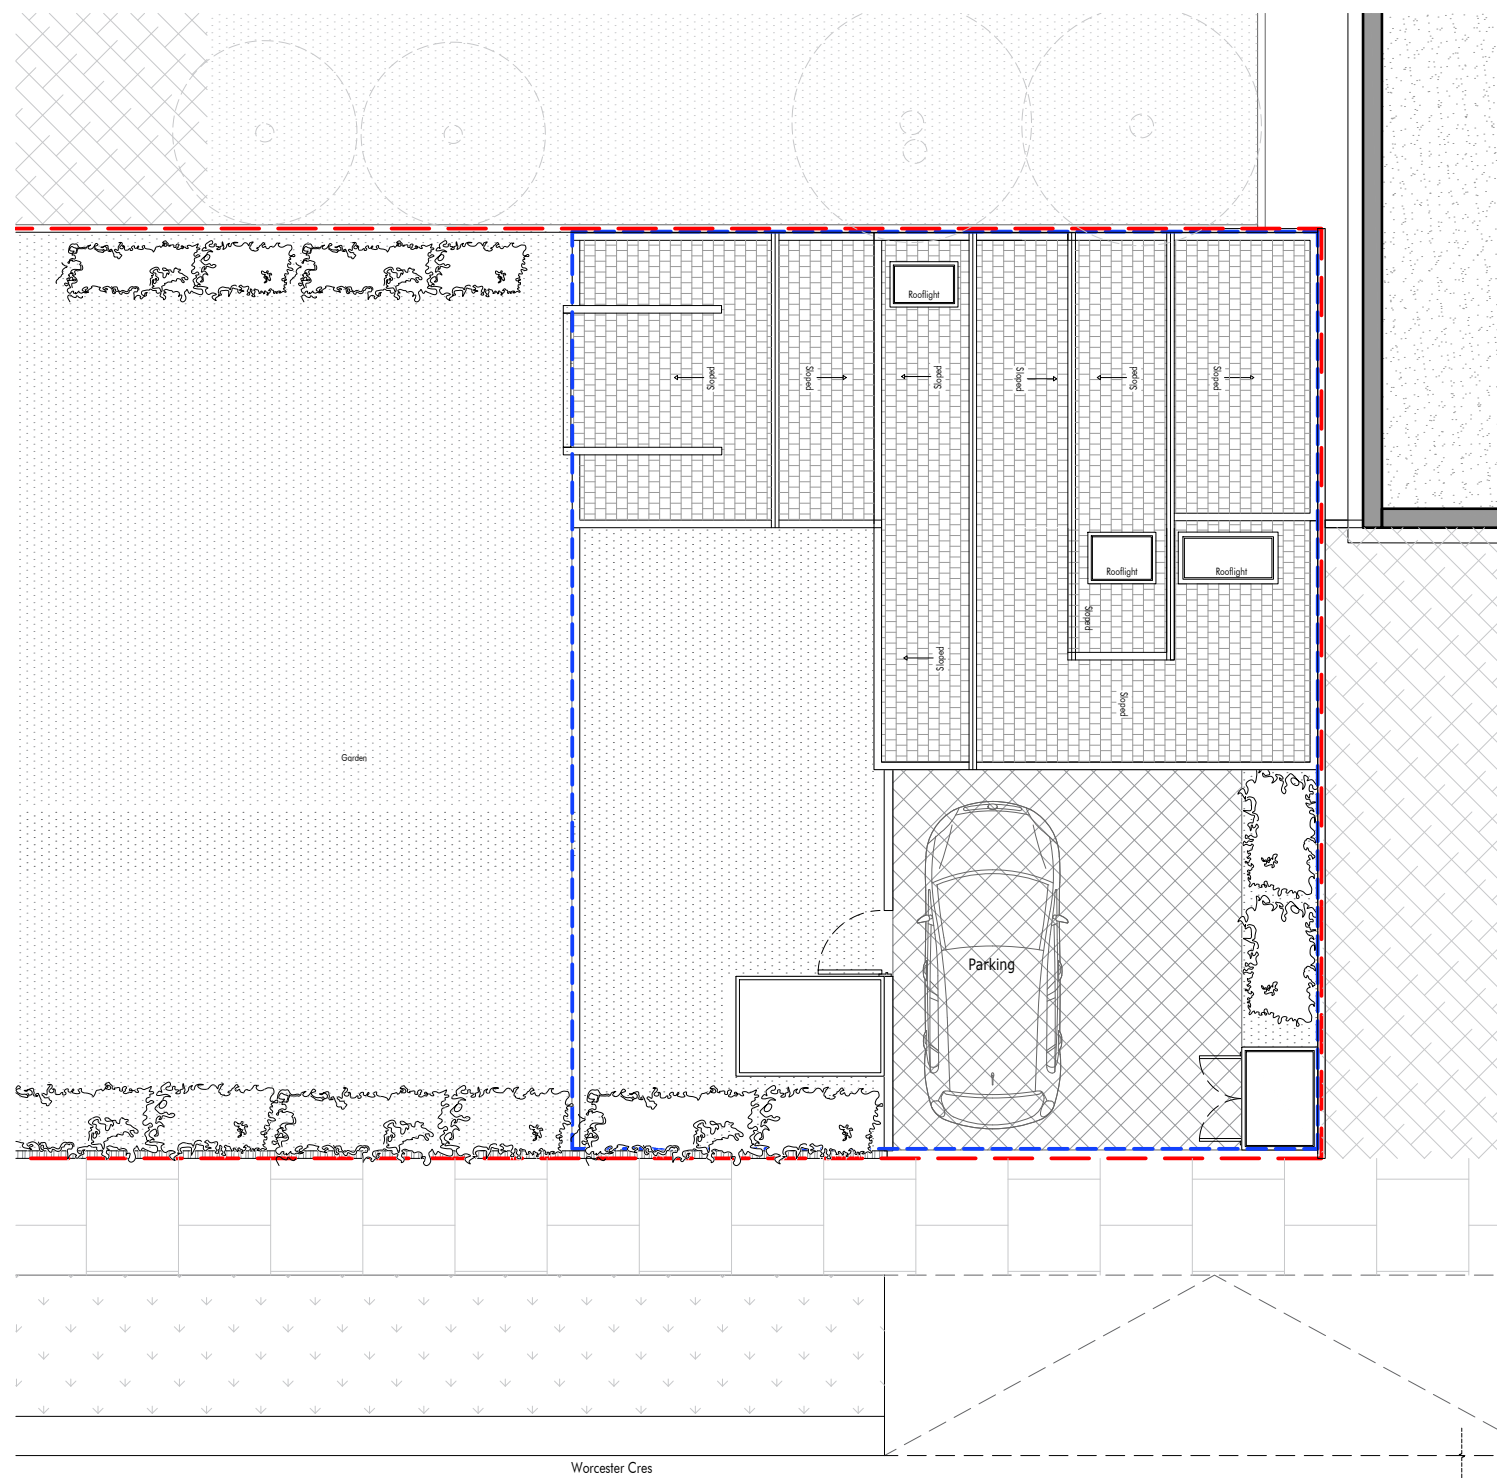

Proposed Building Plan RP
Scale 1:100

20.04.2022 Issued for Planning

SQUARE +
ARCHITECTS

Squareplus Architects Ltd
115 Coventry Road, Bethnal Green
London, UK, E2 6GG

studio@squareplus.co.uk
www.squareplus.co.uk

Client Akorede Huthman

Project Garage Conversion
2 Bedford Road
Greater London
NW7 4LU
London

Drawing Title General Arrangement Plans Proposed
Proposed Building Plan RP

Status	Planning	Scale	1:100@A3
--------	----------	-------	----------

Drawing Number	SP2138_GA_02
----------------	--------------

