


Proposed Site Elevation S/ Section DD
Scale 1:150



Proposed Site Elevation E/ Section AA
Scale 1:150

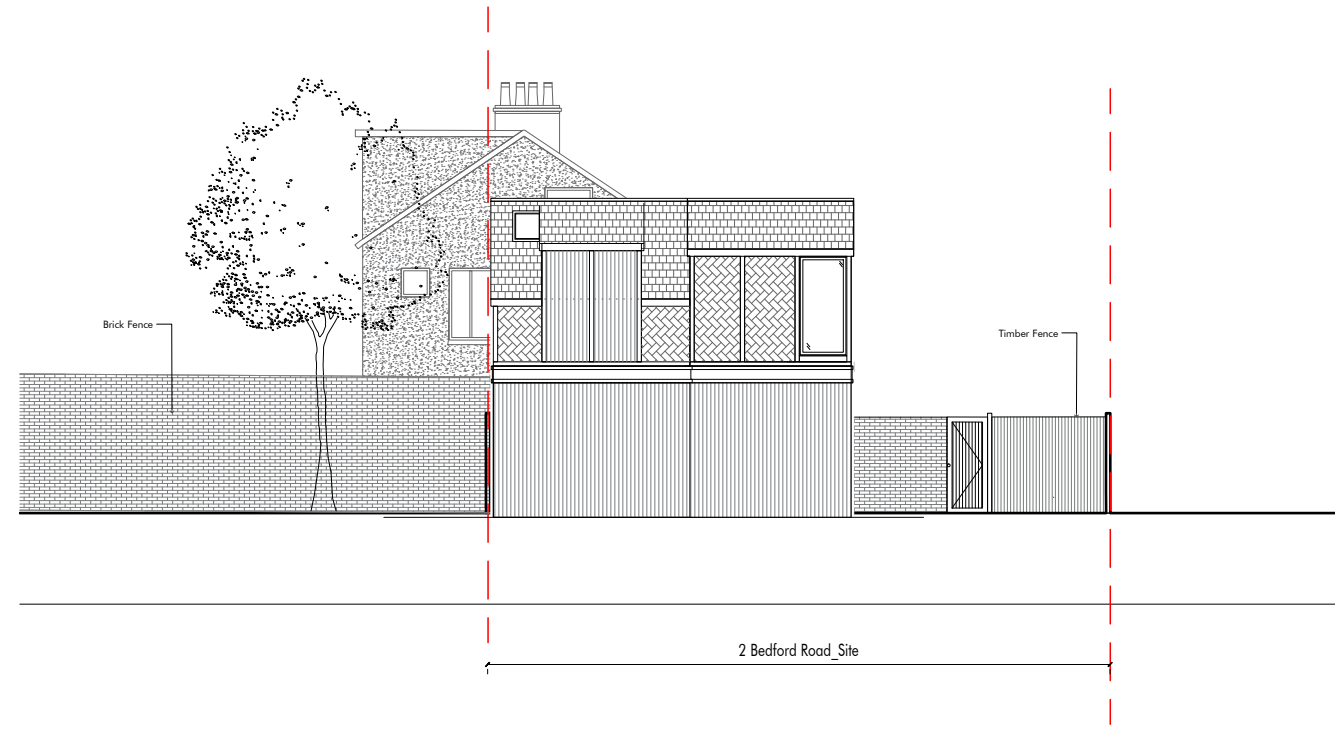

20.04.2022 Issued for Planning

SQUARE + ARCHITECTS

Squareplus Architects Ltd
115 Coventry Road, Bethnal Green
London, UK, E2 6GG

studio@squareplus.co.uk
www.squareplus.co.uk

Client	Akorede Huthman	
Project	Garage Conversion 2 Bedford Road Greater London NW7 4LU London	
Drawing Title	General Arrangement Elevations Proposed Proposed Site Elevations S/ E	
Status	Planning	Scale 1:150@A3
Drawing Number	SP2138_GE_01	