

Existing Elevations



F248 /E04

drawing title
Mr S Sattiraju
43 Summers Lane, North Finchley, London
client / project

drawing number
1:50 / 1:100
scale @ A1 / A3

-
revision
F248
project number

SJAM
originated by

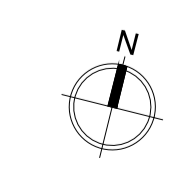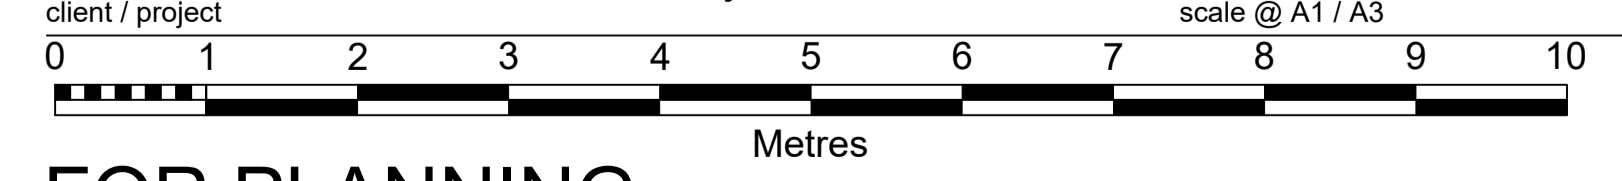

FOR PLANNING
status

