


NOTES



DO NOT SCALE FROM THIS DRAWING.
ALL DIMENSIONS TO BE CHECKED ON SITE.
ALL OMISSIONS AND DISCREPANCIES TO BE REPORTED TO THE ARCHITECT IMMEDIATELY

All information remains the property of the designer and may not be used for any purpose whatsoever, or reproduced through any medium without the written permission of the designer. No responsibility is accepted for unauthorised use.

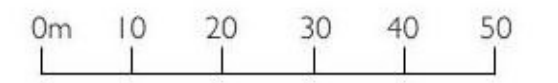

KEY:

 Application Site

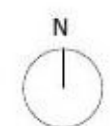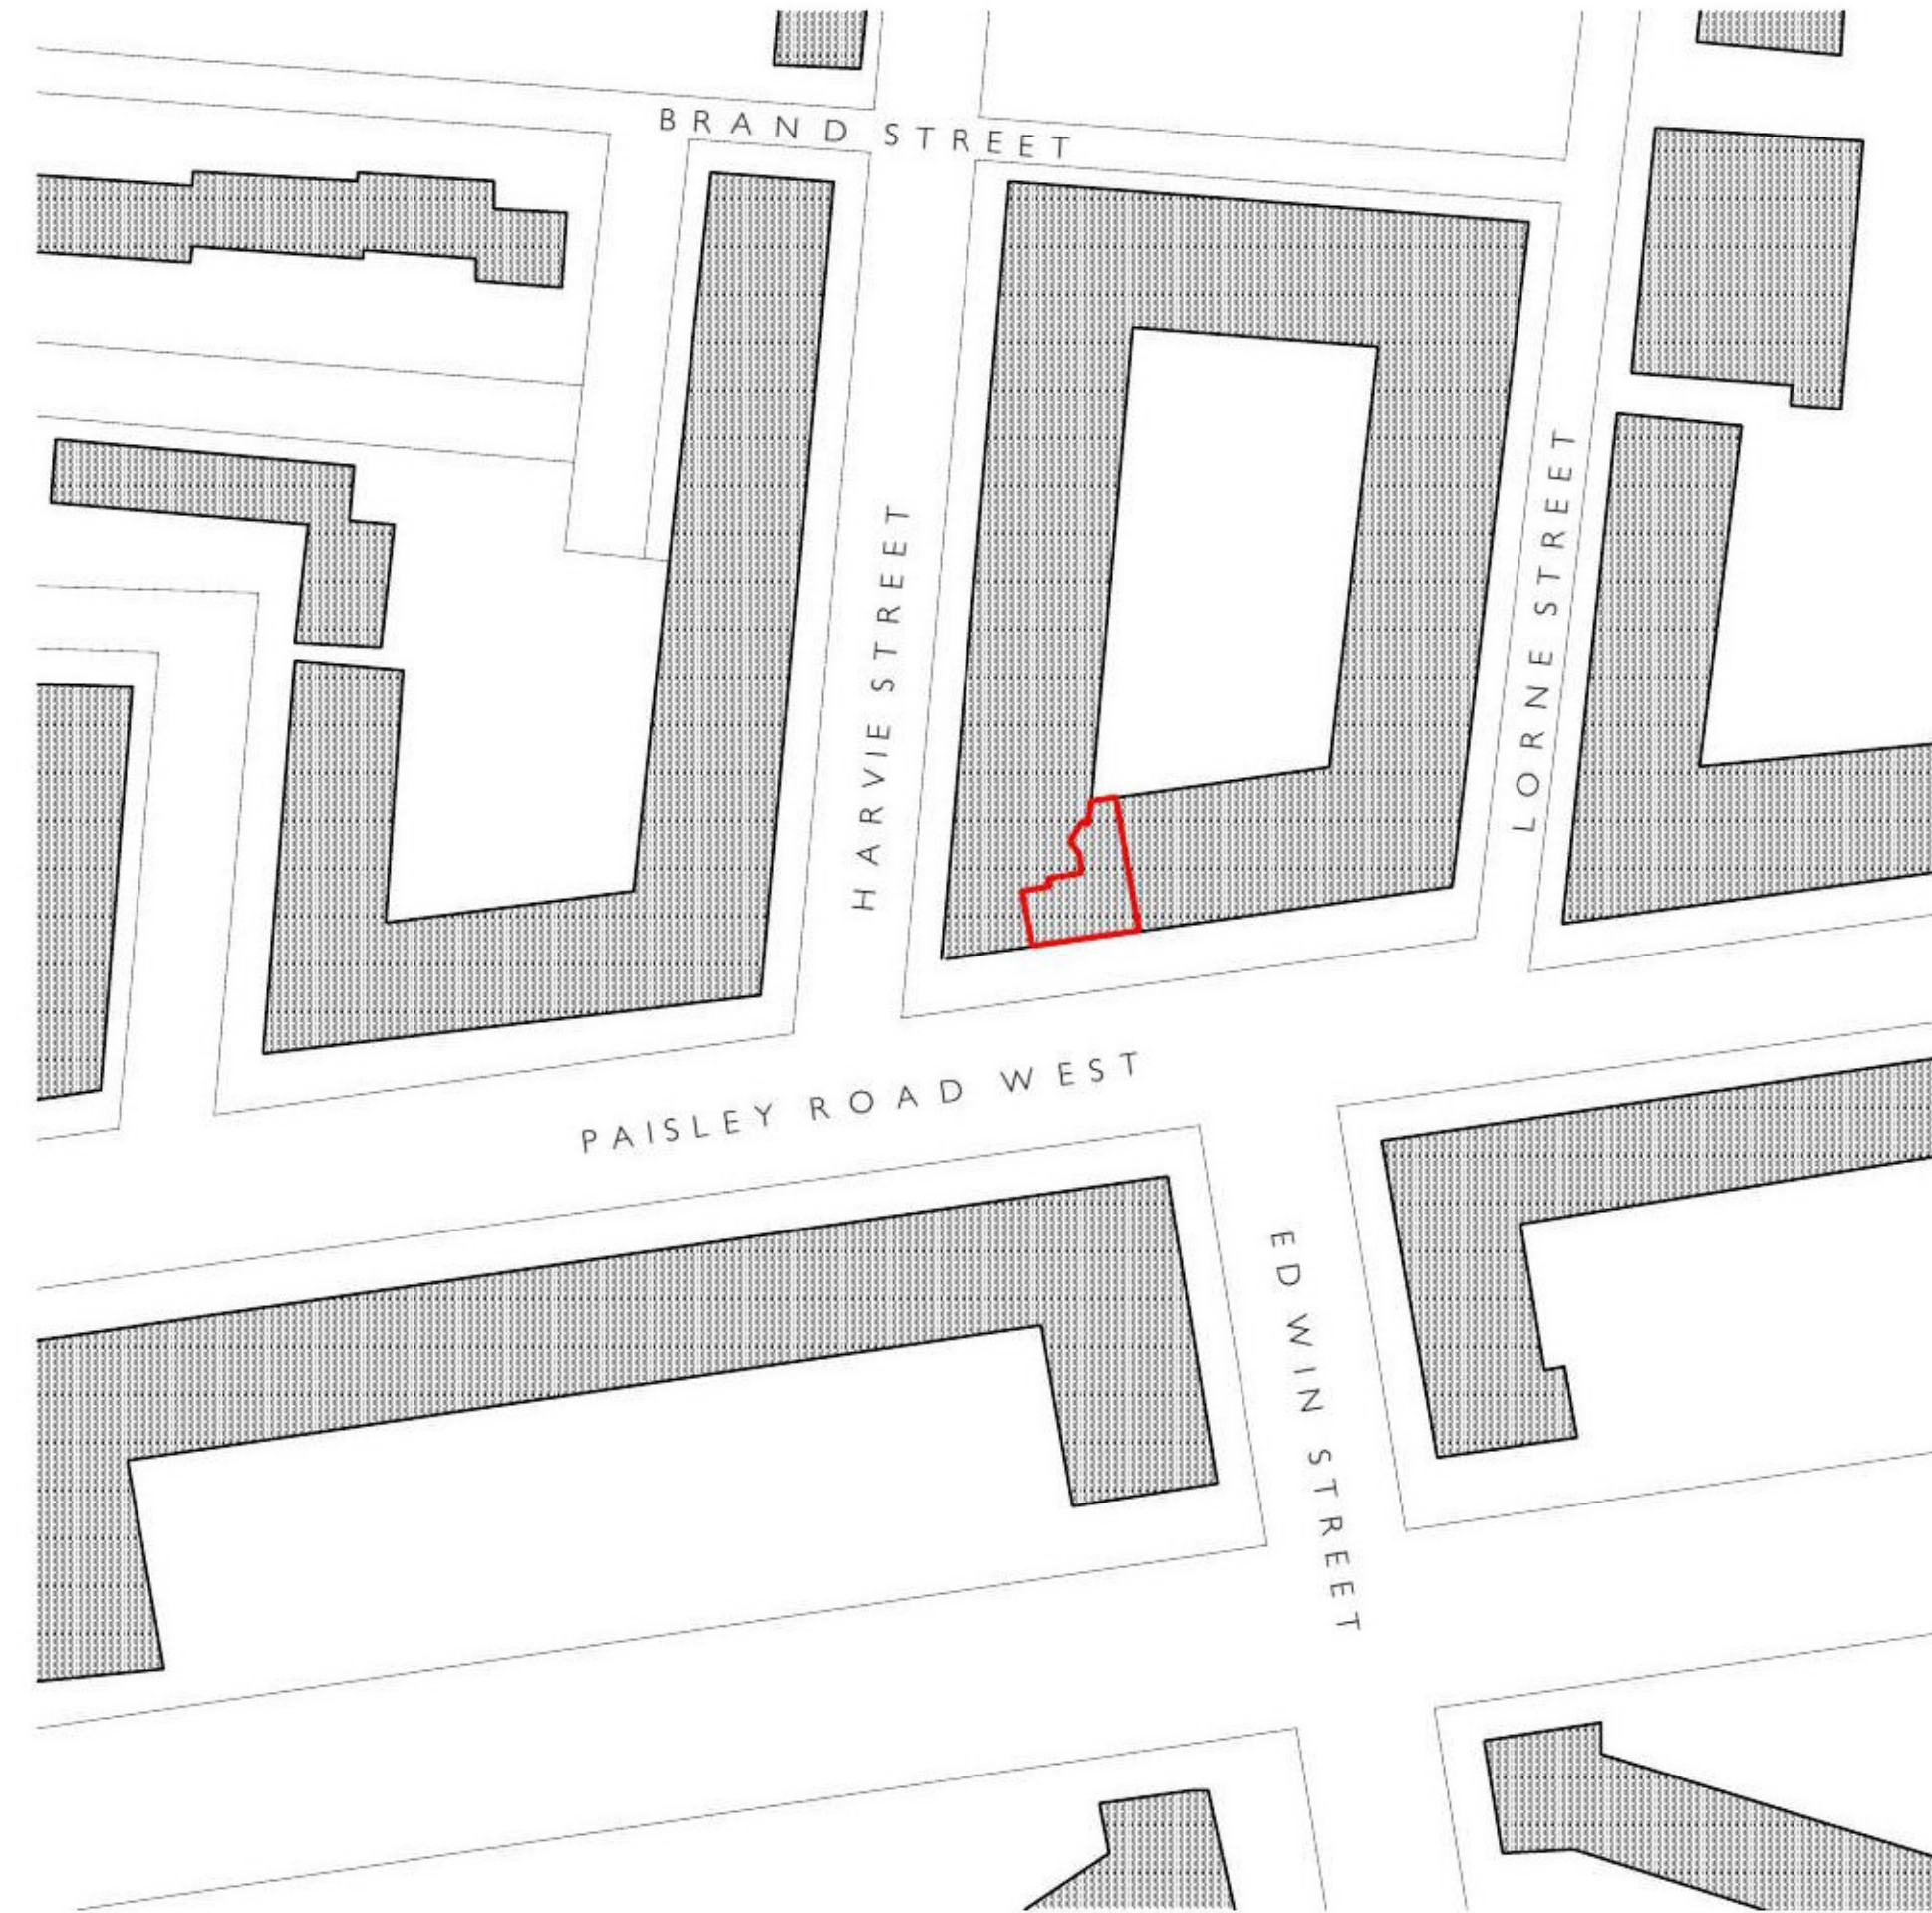

BUILDING WARRANT

Harford-Cross Architects LLP

2/1, 56 Great George Street, Glasgow G12 8LA


www.harford-crossarchitects.co.uk

Project: 3/1 2 Harvie Street G51 1BW

Drawing: Location Plan

Date 19.04.22 Scale 1:1250

Job No 2208 Drawing No BW 100 Rev