

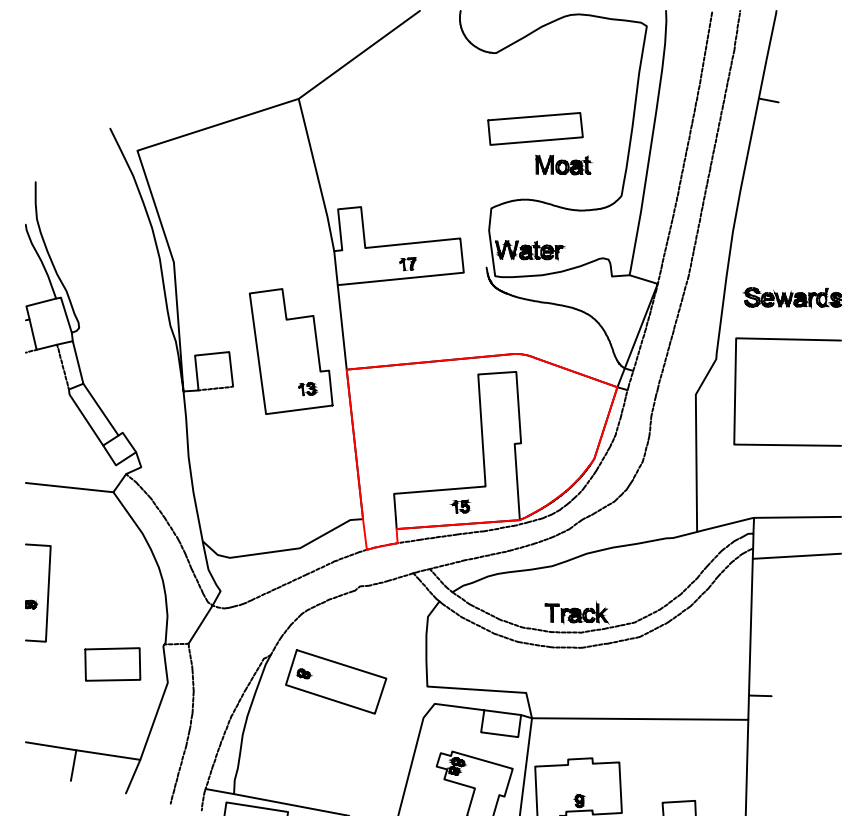
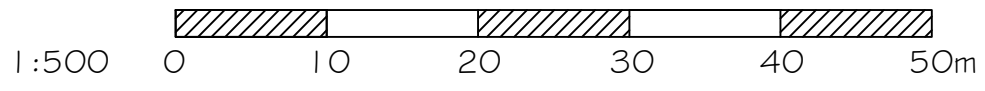


BLOCK PLAN AS EXISTING

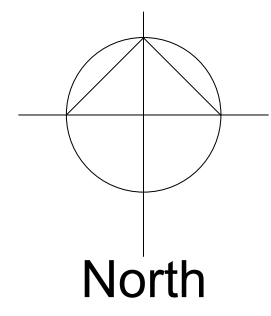

LOCATION PLAN AS EXISTING

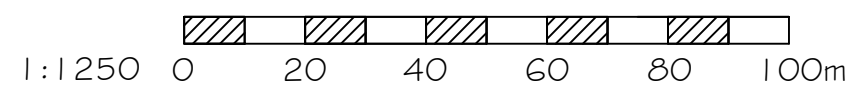

*The Old Byre,
15 Redgates Lane, S. Walden
for Mr & Mrs P. Allington*

Existing block and location plan

SCALE 1:500 & 1:1250 @ A3 DWG No. 2039.01

DONALD PURKISS
ASSOCIATES
Chartered architects

14 KING STREET
SAFFRON WALDEN, ESSEX CB10 1HE
TEL: 01799 523087 & 527202
FAX: 01799 529427
E-mail: dpa@purkissarchitects.co.uk

Copyright - Donald Purkiss and Associates