



Contractors and consultants  
are not to scale dimensions  
from this drawing




View from Reading Road

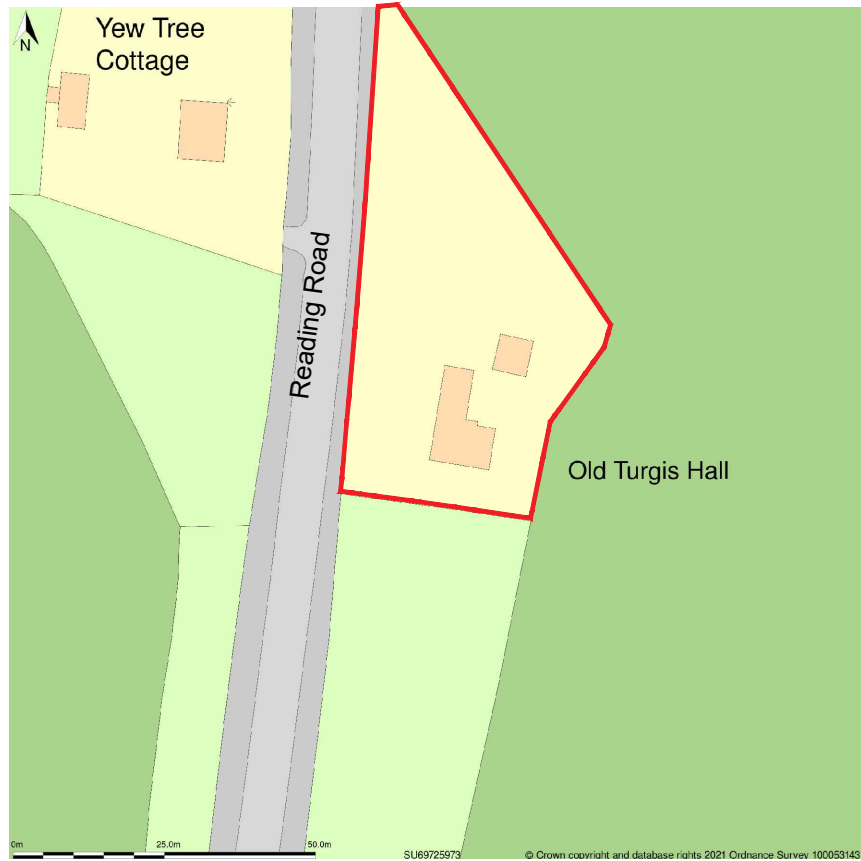

Location plan 1:1250@A3

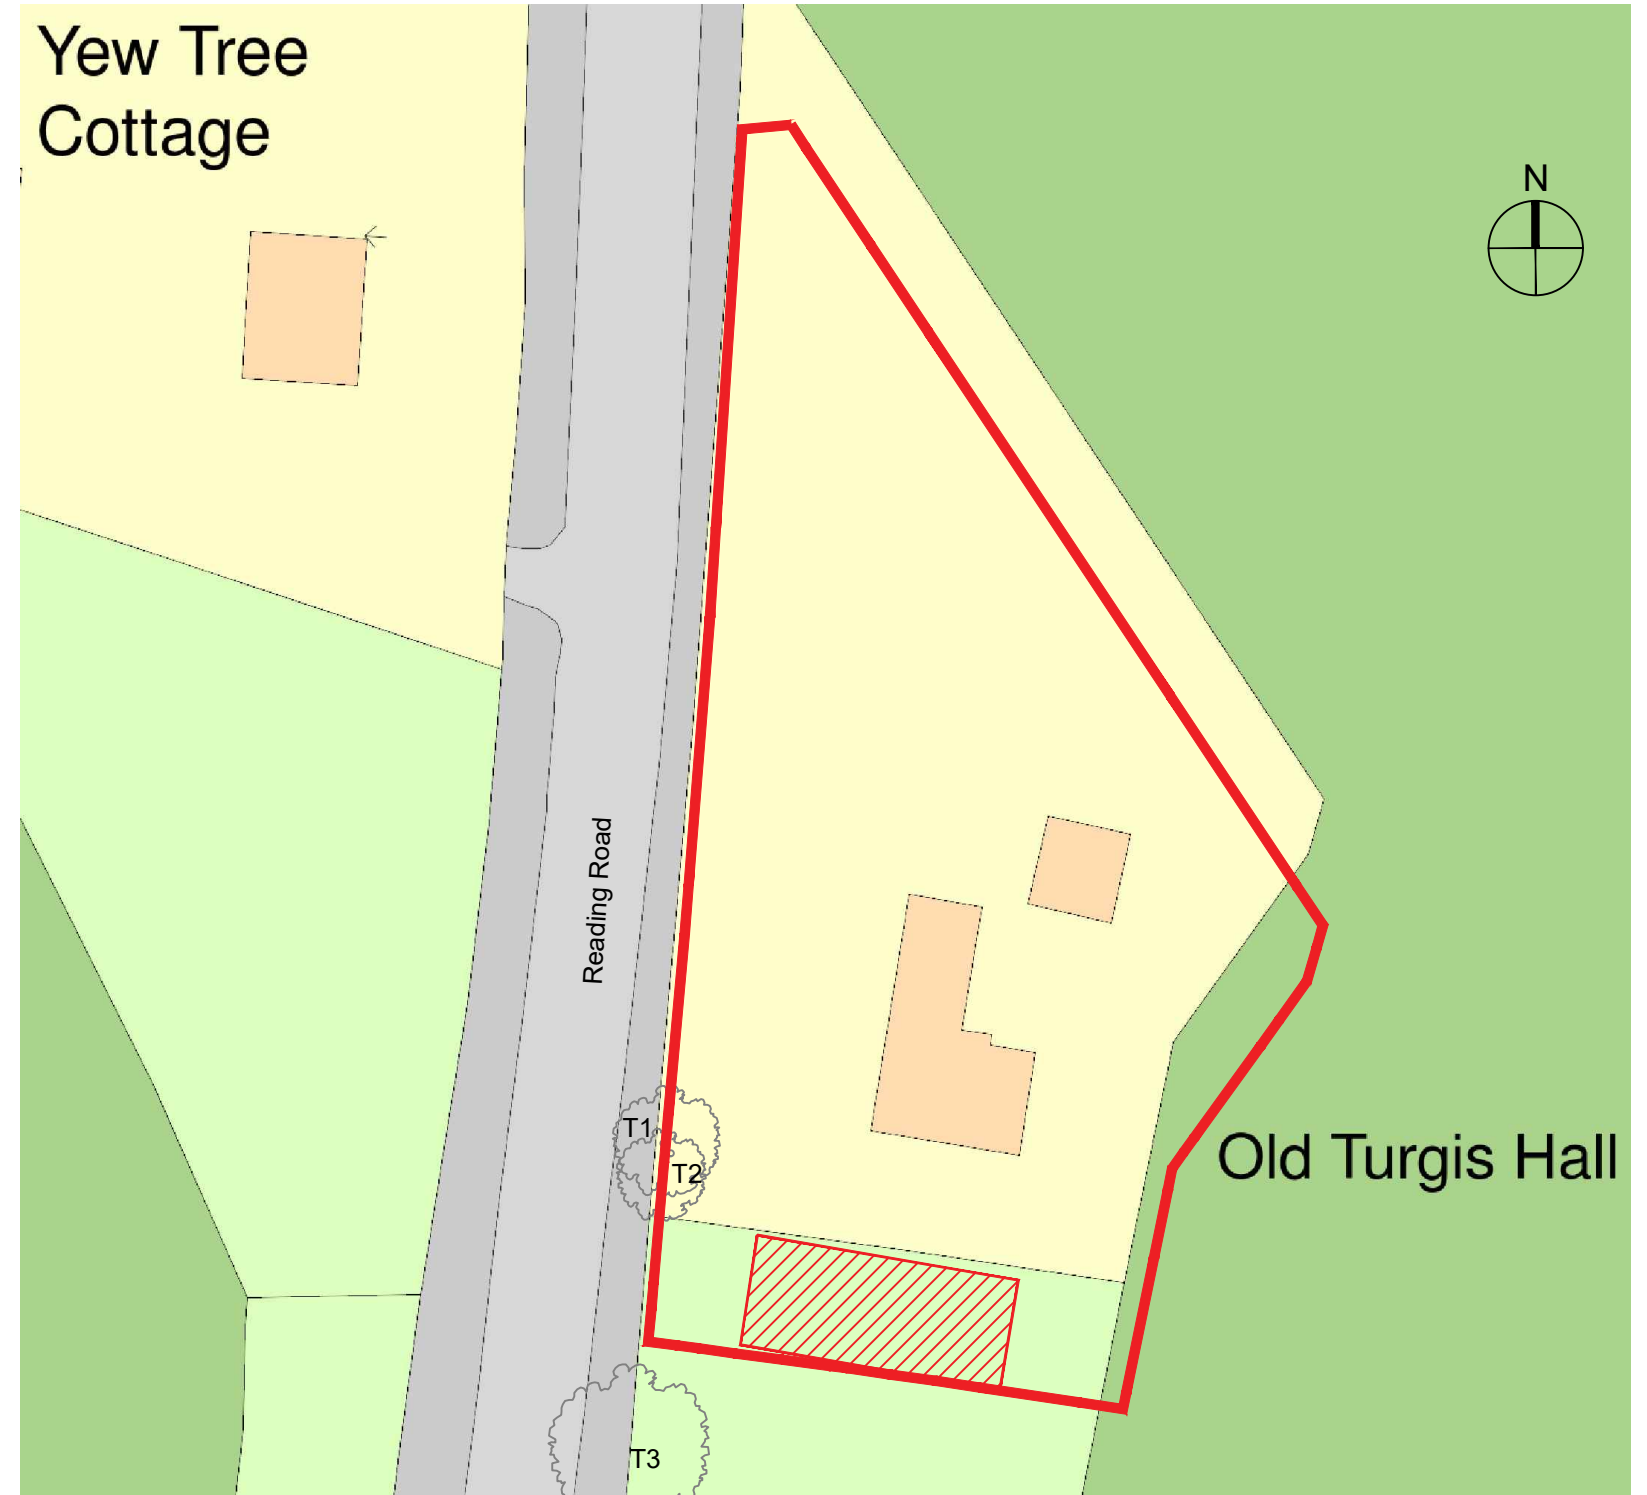

Block plan showing proposed development areas & parking provision 1:500@A3

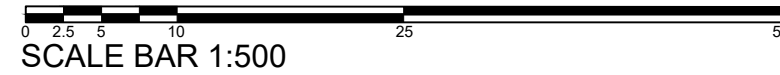

**SARAH GOULD**  
ARCHITECTS  
sarahgouldarchitects@gmail.com

Client  
**Ms Johal**

Project  
**Old Turgis Hall, Reading Road, Stratfield Turgis - Annexe**

Description  
**Location plan & Block plan**

Revision	Date	Description
P	30-05-22	Planning application

Status	<b>For Planning</b>		Date
Scale	1:500@A3 & SG	Drawn By	May 22
Job Number	028	Drawing Number	Revision
		02-01	P